

Plat of Survey

Lot 17 of Town of Neenah Assessor's Plat No. 9,
Village of Fox Crossing, Winnebago County, Wisconsin


LEGEND

- = Set $\frac{3}{4}$ " x 18" iron rebar
Wt. = 1.502 lbs/lf
- ⊙ = Found 1" iron pipe (1.315" O.D.)
unless specified otherwise
- x-x-x- = Wood Fence
- () = Recorded As




North is referenced to the Wisconsin
County Coordinate System Winnebago
County (NAD 1983/97 datum)

Oneida Street (66')

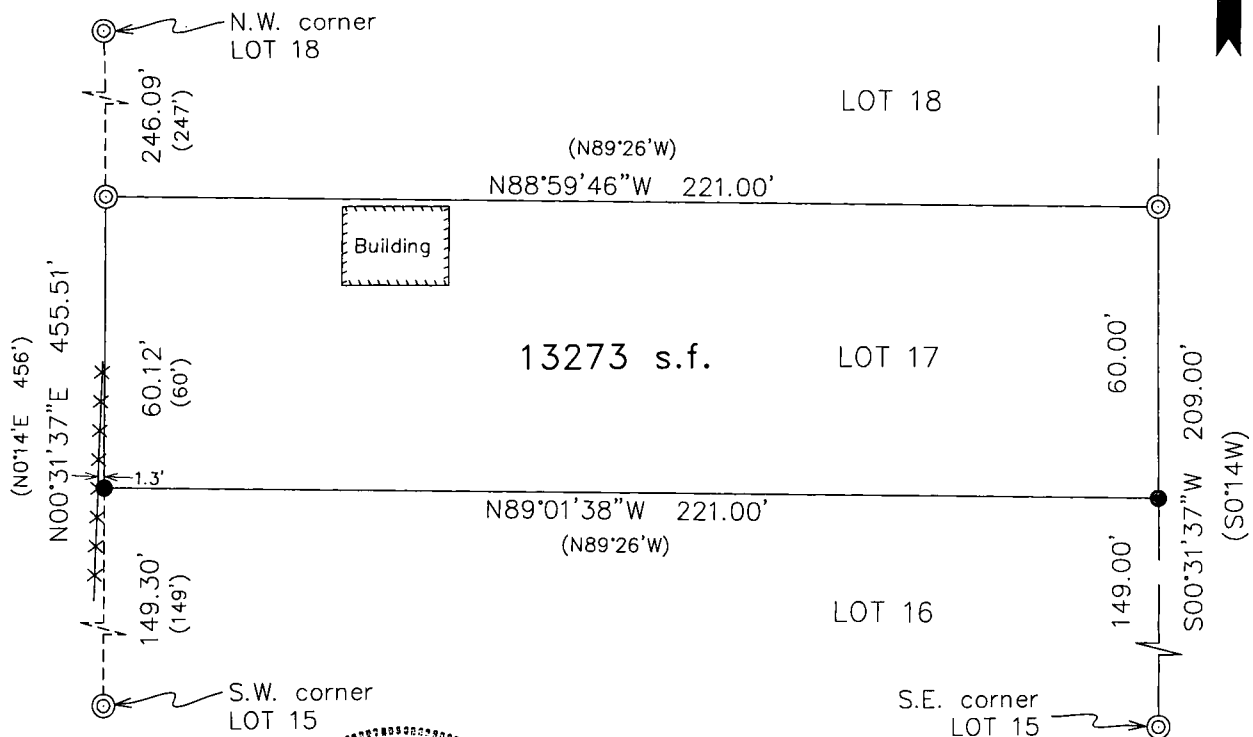

David Hebert

SCALE: 1"=40'

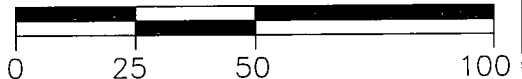

I, David Hebert, PLS, do hereby certify that this plat of
survey complies with Chapter A-E7 and is correct to the
best of my knowledge and belief.



Hebert Associates, Inc.
Land Surveying

1110 W. Wisconsin Ave. 920-734-8373
Appleton, WI 54914 Fax: 920-734-3968

FOR:

Holly Dorn
1270 Oneida Street
Menasha, WI 54952

DATE: 10-26-19

DRAFTED BY: R.M.

SCALE: 1"=40'

DRAWING NUMBER:

18012A01