
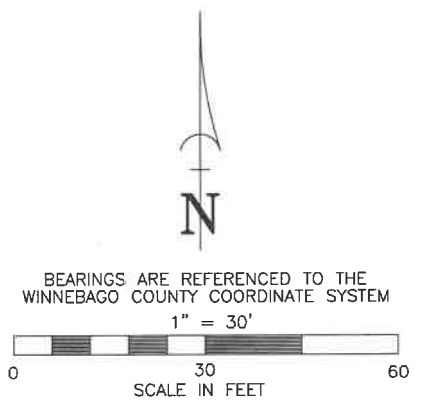


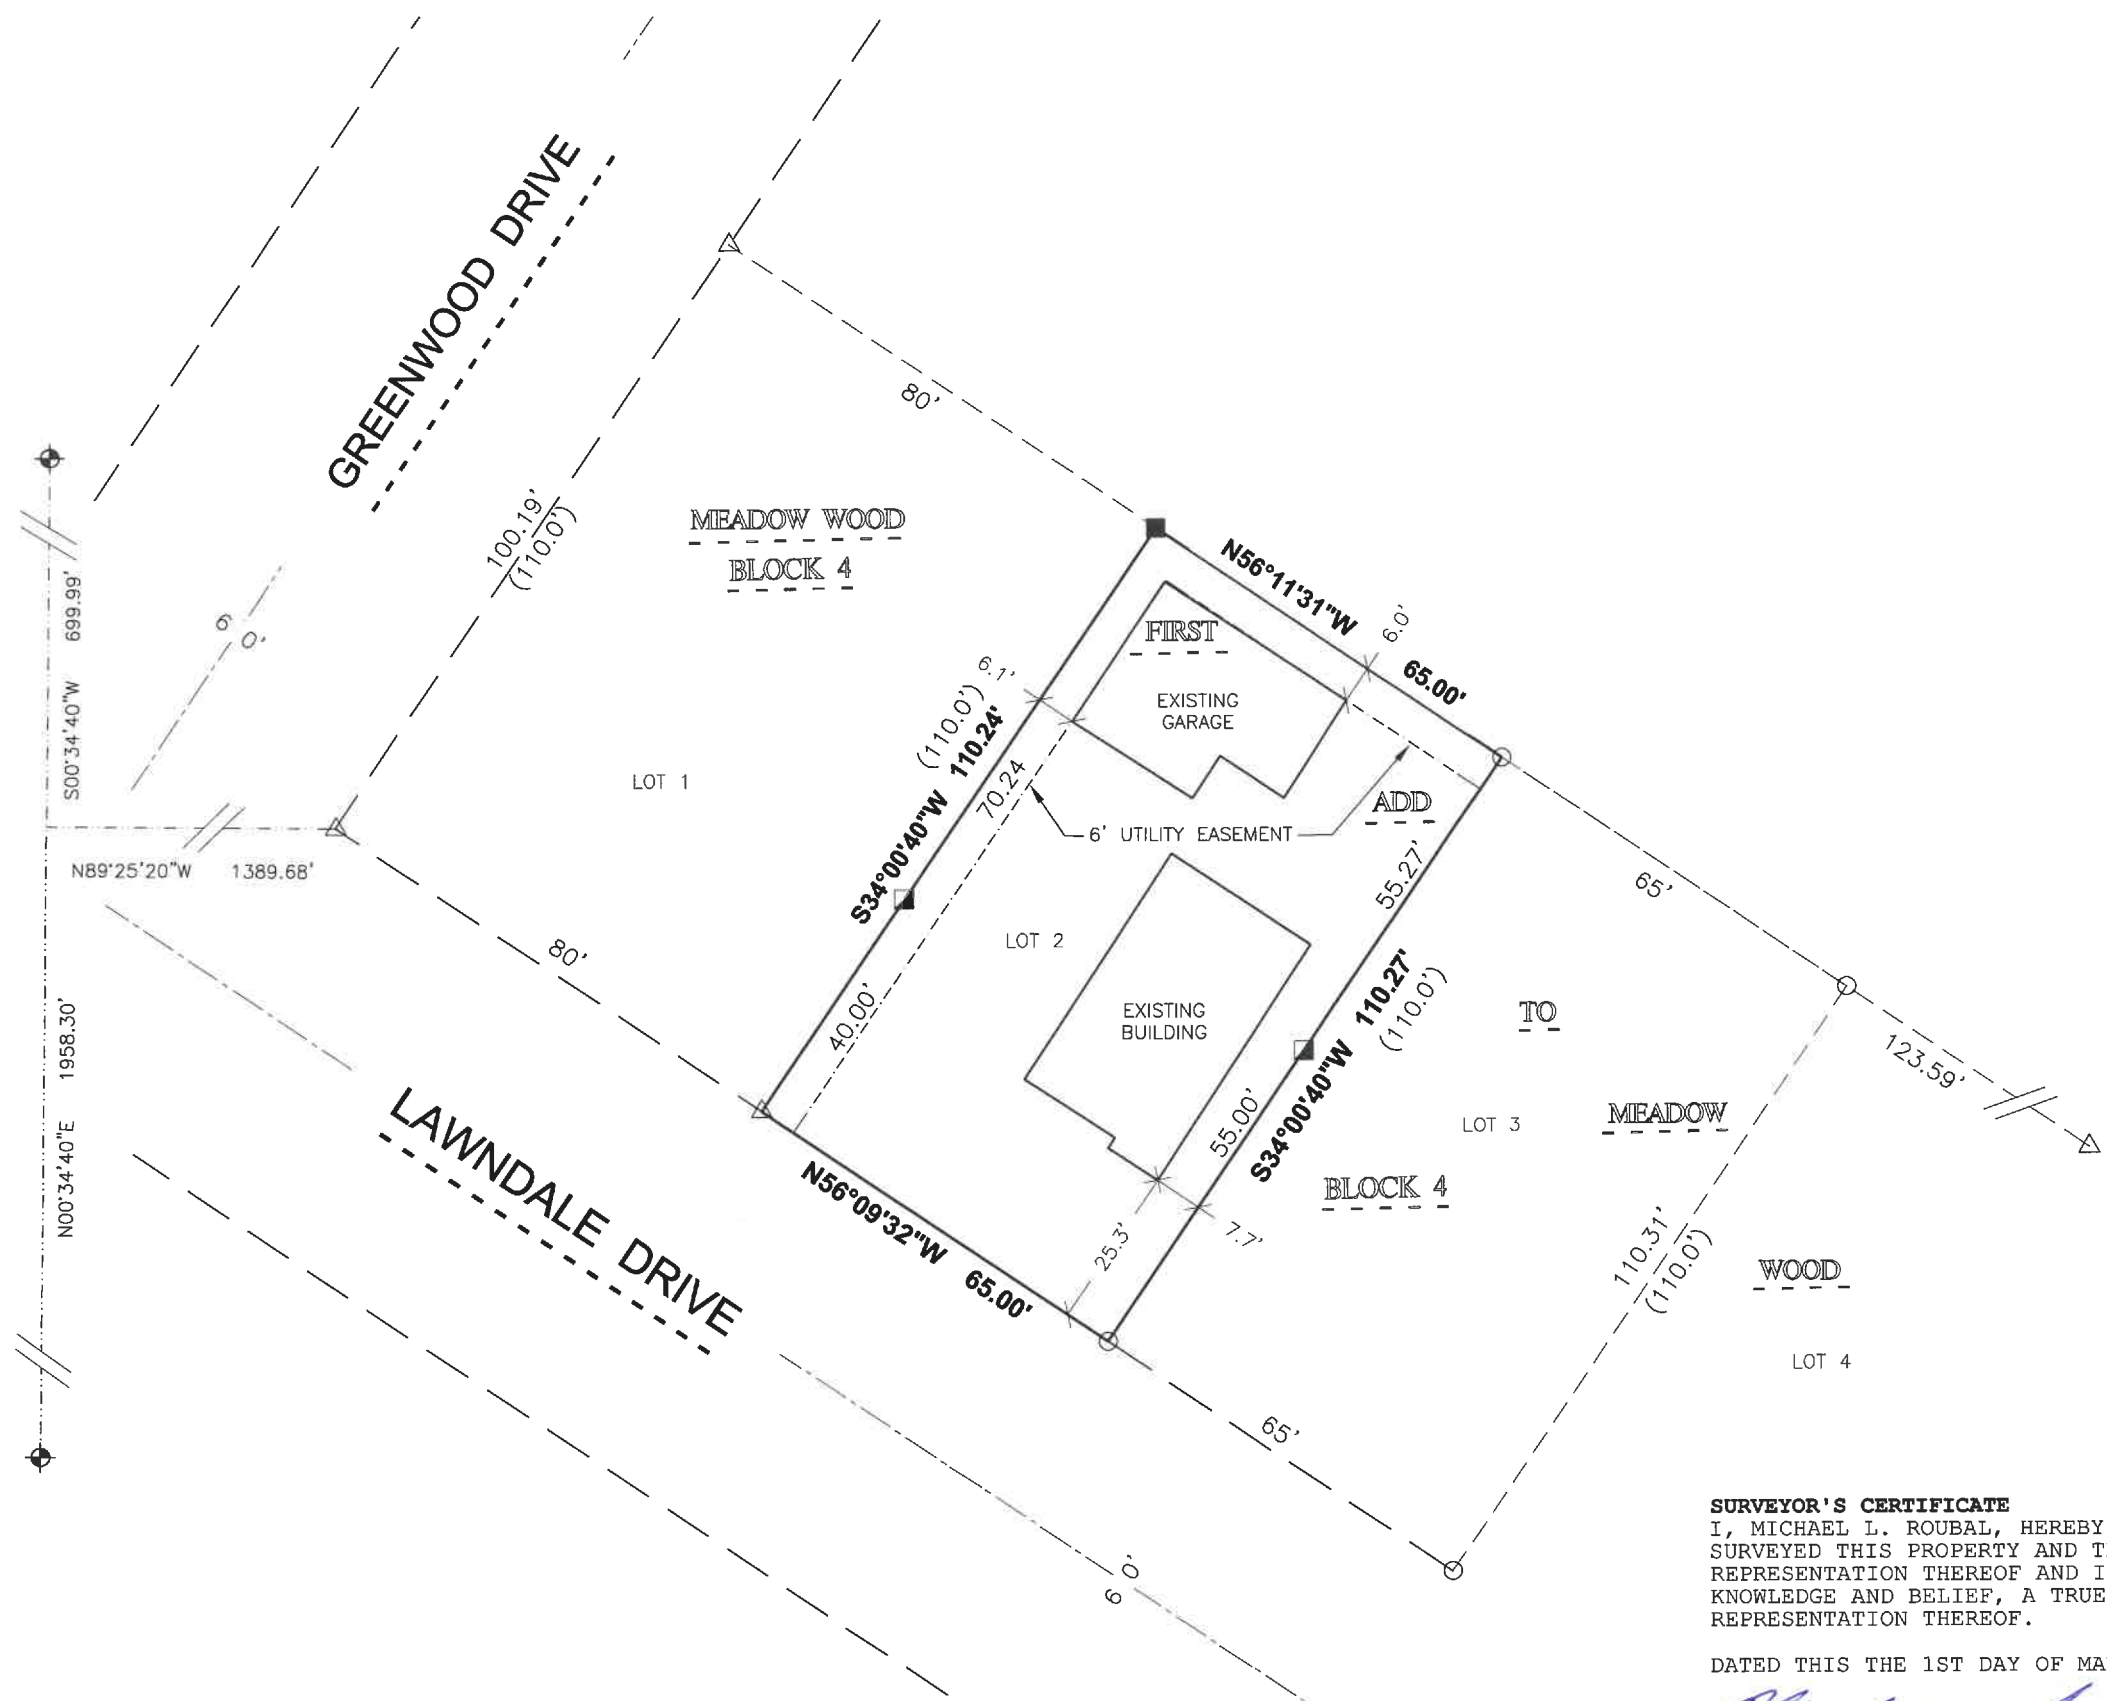

- LEGEND**
- 1" O.D. IRON PIPE SET, 18" LONG, WEIGHING 1.130 LBS. PER LIN. FOOT
 - 3/4" REBAR FOUND
 - 1 1/4" REBAR FOUND
 - 1/2" REBAR SET

SURVEYOR'S CERTIFICATE
I, MICHAEL L. ROUBAL, HEREBY CERTIFY THAT I HAVE SURVEYED THIS PROPERTY AND THIS MAP IS A TRUE REPRESENTATION THEREOF AND IS, TO THE BEST OF MY KNOWLEDGE AND BELIEF, A TRUE AND ACCURATE REPRESENTATION THEREOF.

DATED THIS THE 1ST DAY OF MAY, 2025

Michael L. Roubal
MICHAEL L. ROUBAL,
PROFESSIONAL LAND SURVEYOR S-2442



PLAT OF SURVEY
LOT 2, BLOCK 4, FIRST ADDITION TO MEADOW WOOD
SUBDIVISION,
CITY OF MENASHA, WINNEBAGO COUNTY, WISCONSIN.

SCALE
1"=30'
COMPUTER FILE
1-2030-001POS.dwg

DATE
April 2025

DRAWING NO.
1-2030-001

Martenson & Eisele, Inc.
Planning
Environmental
Surveying
Architecture
1377 Midway Road
Menasha, WI 54952
www.martenson-eisele.com
info@martenson-eisele.com
920.731.0381 1.800.236.0381