


PLAT OF SURVEY

ALL OF LOT 19 OF "CHATEAU ESTATES", IN SECTION 12, TOWNSHIP 20 NORTH, RANGE 17 EAST, IN THE VILLAGE OF FOX CROSSING, WINNEBAGO COUNTY, WISCONSIN.

SURVEY FOR:
SUE BOUSHLEY
1381 CIRCLE DR.
MENASHA, WI 54952

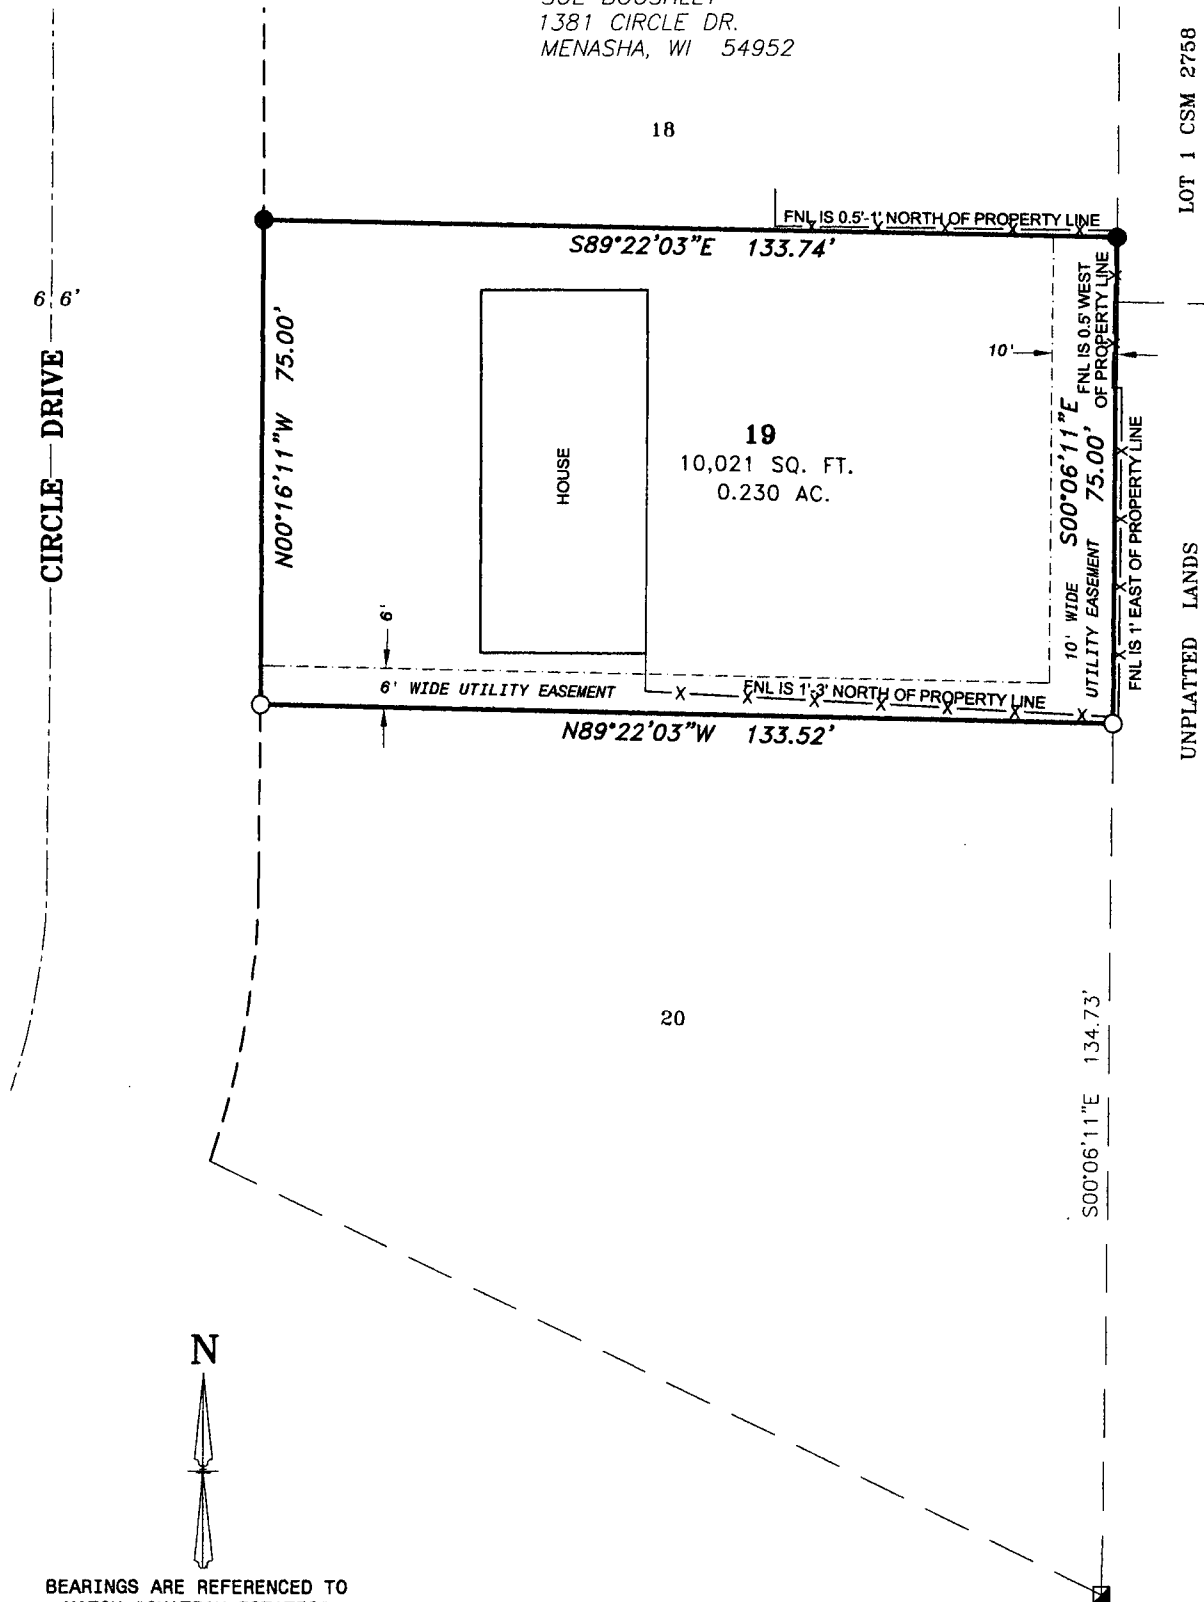

I, Andrew J. Shie, Wisconsin Professional Land Surveyor, hereby certify that I have fully complied with A-E7 of the Wisconsin State Statutes, and that I have surveyed and mapped all boundaries shown on this map to the best of my knowledge and belief.

Andrew J. Shie

3/23/2020

Andrew J. Shie
Wisconsin Professional Land Surveyor S-2504

Date

LEGEND

- 3/4" SOLID ROUND REBAR SET - 18" LONG, WEIGHING 1.502 LBS./LIN. FT.
- 2" O.D. IRON PIPE FOUND
- 3/4" REBAR FOUND
- X— FENCE LINE
- () RECORDED AS



4321 W. College Ave., Suite 200

Appleton, WI 54914

(920) 410-3379

(920) 474-5025

mail@foxvalleylandsurveying.com

foxvalleylandsurveying.com

PROJECT NO. 201712-2