
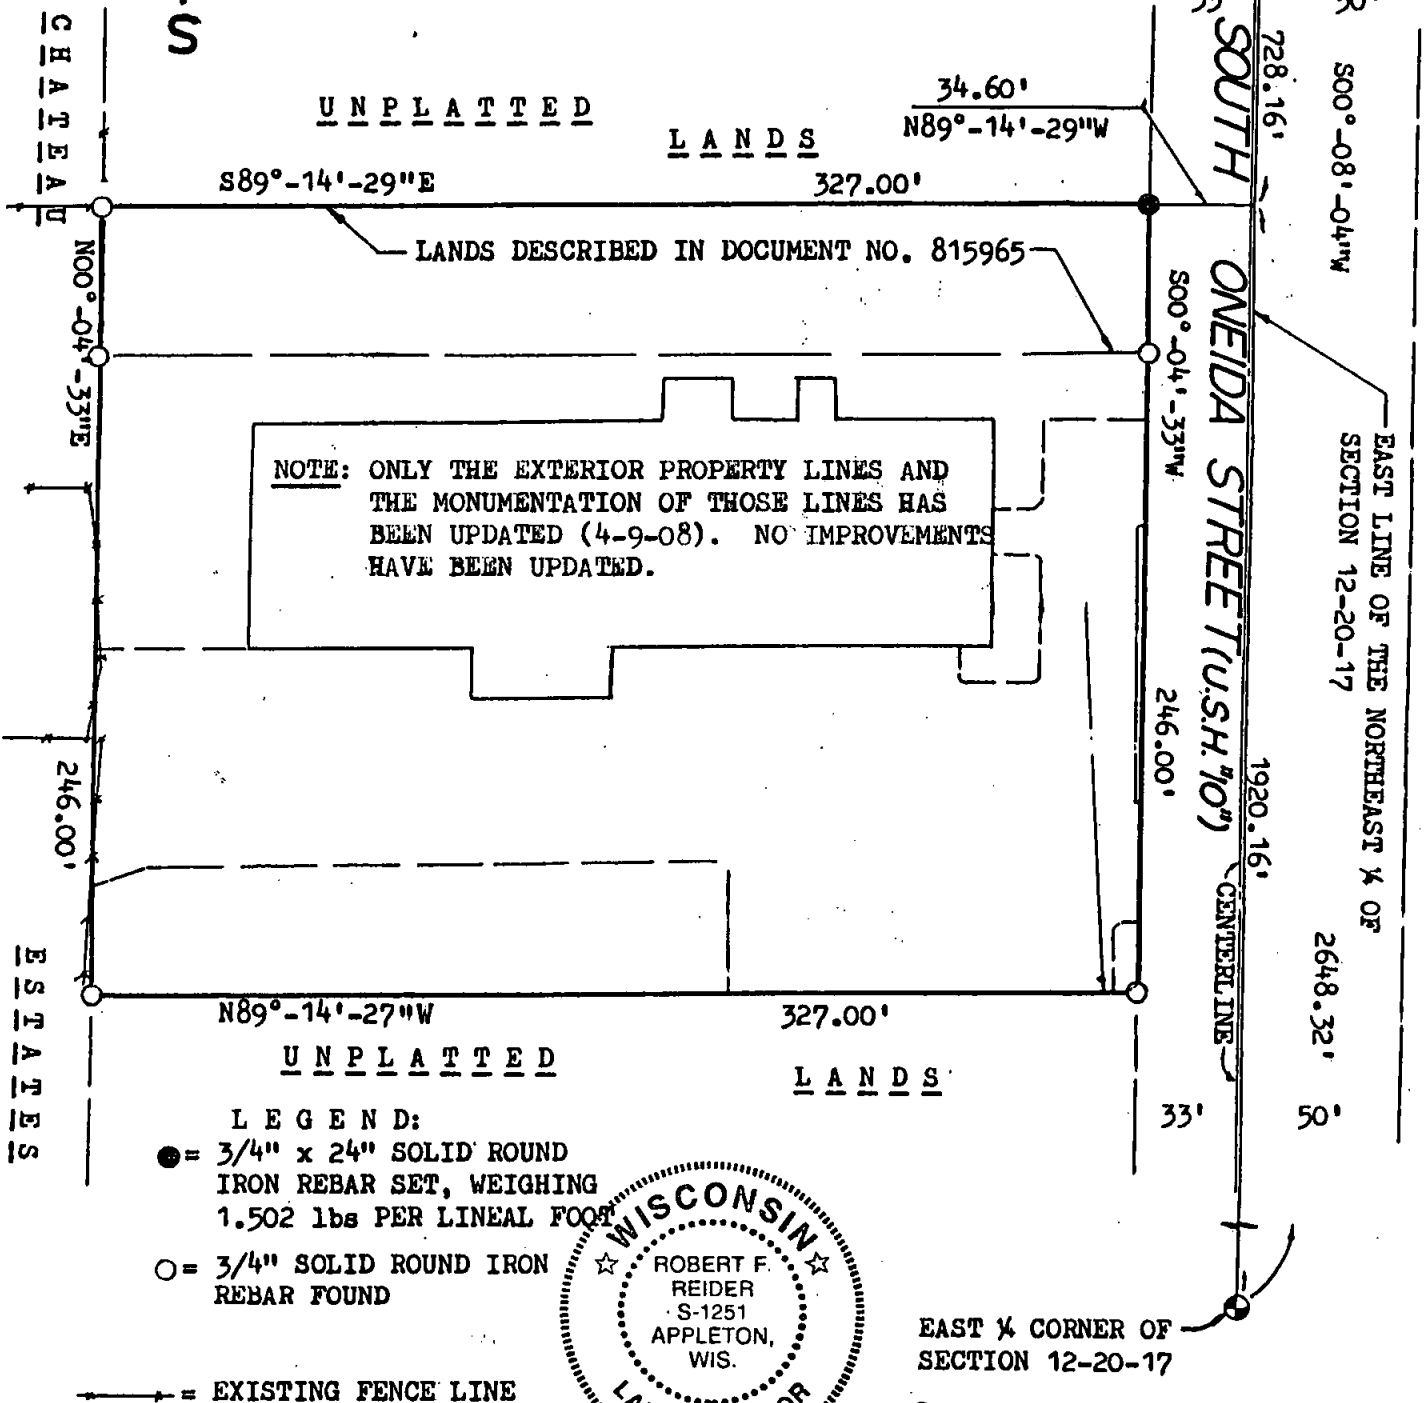
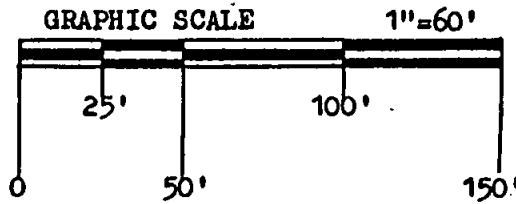


PLAT OF SURVEY

LOT 1 OF CERTIFIED SURVEY MAP NO. 2758 AS RECORDED IN VOLUME 1 OF
CERTIFIED SURVEY MAPS ON PAGE 2758, CITY OF MENASHA, WINNEBAGO COUNTY, WI.
BEING A PART OF THE NORTHEAST ¼ OF THE NORTHEAST ¼ OF SECTION 12, TOWNSHIP 20 NORTH,
RANGE 17 EAST, CITY OF MENASHA, WINNEBAGO COUNTY, WISCONSIN, BEING LANDS DESCRIBED
IN DOCUMENT NO. 815965, AND DOCUMENT NO. 443922 LESS RIGHT-OF-WAY

NORTHEAST CORNER OF
SECTION 12-20-17

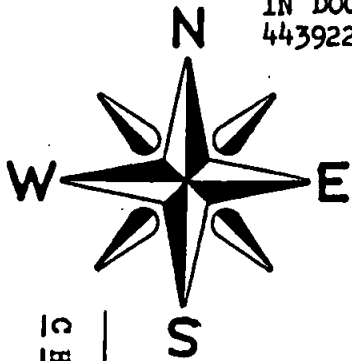

NORTH IS REFERENCED TO THE EAST LINE OF THE NORTHEAST ¼ OF SECTION 12, TOWNSHIP 20 NORTH, RANGE 17 EAST, CITY OF MENASHA, WINNEBAGO COUNTY, WISCONSIN ASSUMED TO BEAR S00°-08'-04"W.

CLIENT:
BADGERLAND BUILDINGS
P.O. BOX 284
BLACK CREEK, WI 54106

EAST ¼ CORNER OF
SECTION 12-20-17

Robert F. Reid 4-9-08
ROBERT F. REIDER RLS-1251 DATED
CAROW LAND SURVEYING CO., INC.
1837 W. WISCONSIN AVE.
P.O. BOX 1297
APPLETON, WISCONSIN 54912-1297
A9210.29-08 cp CP 4-09-08



CAROW LAND SURVEYING CO., INC.

1837 W. WISCONSIN AVE., P.O. BOX 1297
APPLETON, WISCONSIN 54912-1297
PHONE 920-731-4168 FAX 731-5673

SCALE
1"=60'

DRAWN BY
cp CP

PROJECT NO.
A9210.29-08