


008-4079

PLAT OF SURVEY

CIRCLE DRIVE (66')

DESCRIPTION: LOT 26, CHATEAU ESTATES, TOWN OF MENASHA, WINNEBAGO COUNTY, WISCONSIN.

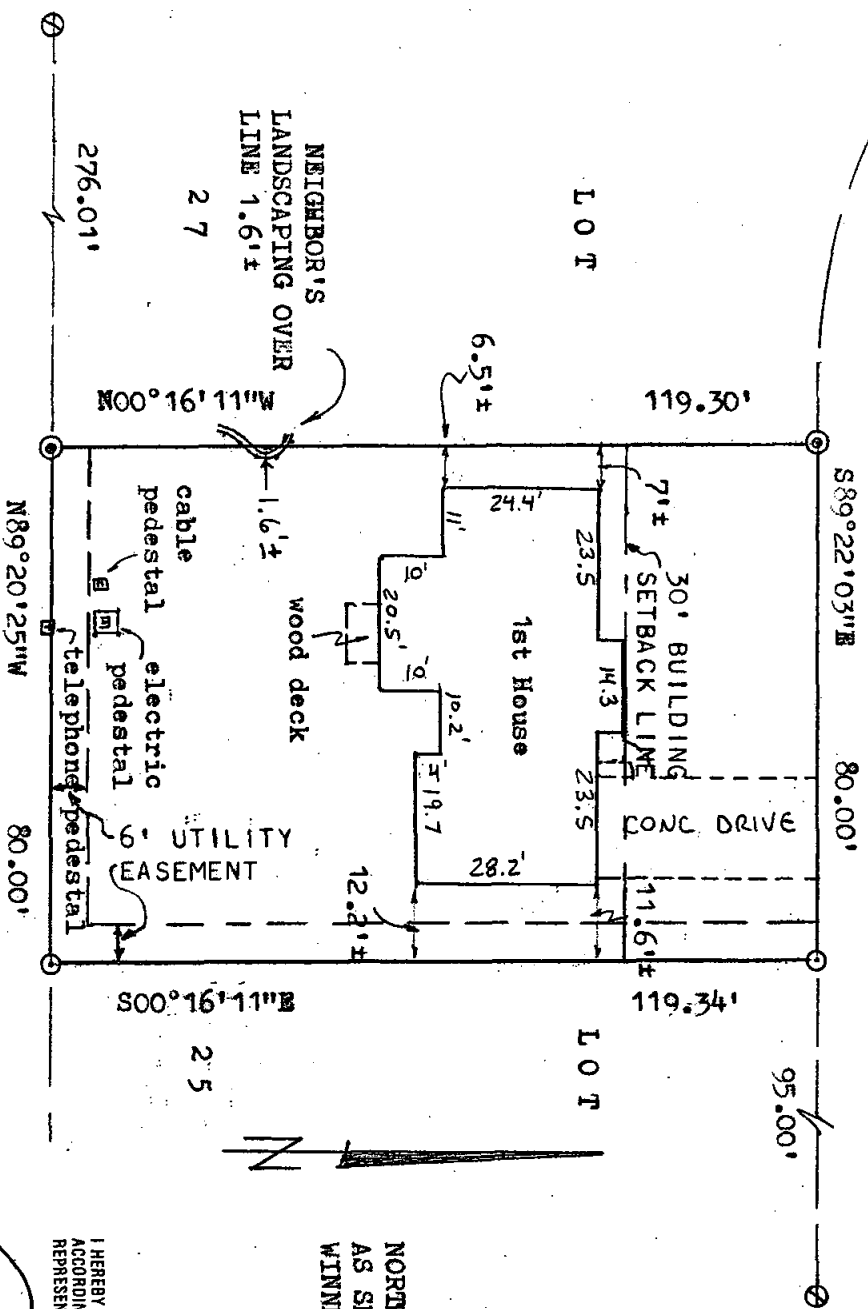


NORTH IS REFERENCED TO THE RECORDED BEARINGS AS SHOWN ON CHATEAU ESTATES, TOWN OF MENASHA, WINNEBAGO COUNTY, WISCONSIN.

- L E G E N D
- ⊙ = 12" spike set over 3/4" iron rebar
 - ⊙ = 1 1/4" iron rebar found
 - ⊙ = 1" iron pipe found
 - ⊙ = 1"x24" ROUND IRON PIPE SET WEIGHING 1.13 lbs. per lin. ft.

I HEREBY CERTIFY THAT I HAVE SURVEYED THE ABOVE DESCRIBED PROPERTY AS SHOWN ACCORDING TO THE OFFICIAL RECORDS AND THAT THIS PLAT OF SURVEY IS A CORRECT REPRESENTATION OF SAID SURVEY

[Signature]
CHRISTOPHER E PERREault
S-607
RLS 2249

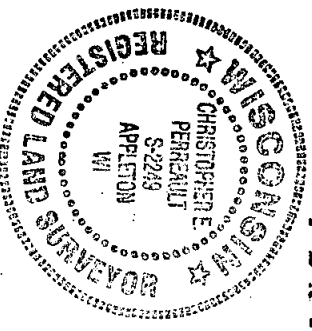

REVISIONS			
DRAWN BY cp bw CP		SCALE 1"=30'	DRAWING NO. A074.18
APPD		DATE 5/1/07	

DELORES WRIGHT
1497 CIRCLE DR., MENASHA, WI, 54952
CAROW LAND SURVEYING CO., INC., P.O. BOX 1297
1837 W. WISCONSIN AVE., APPLETON, WI 54912