


LENGEND

○ = 1" IRON PIPE, FD. 1" IP BENT
(.6' W.)


● = 3/4" IRON ROD,
SET

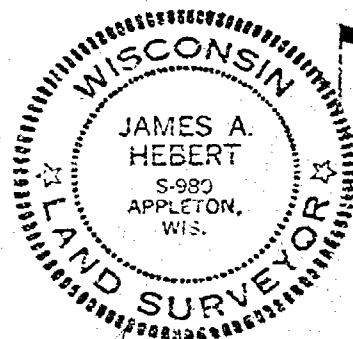

James A. Hebert R.L.S.

I, JAMES A. HEBERT R.L.S., DO HEREBY
CERTIFY THAT THE ABOVE PLAT OF SURVEY
IS A CORRECT REPRESENTATION OF THE
DESCRIBED PROPERTY.

HOME AVE. (60' WIDTH)

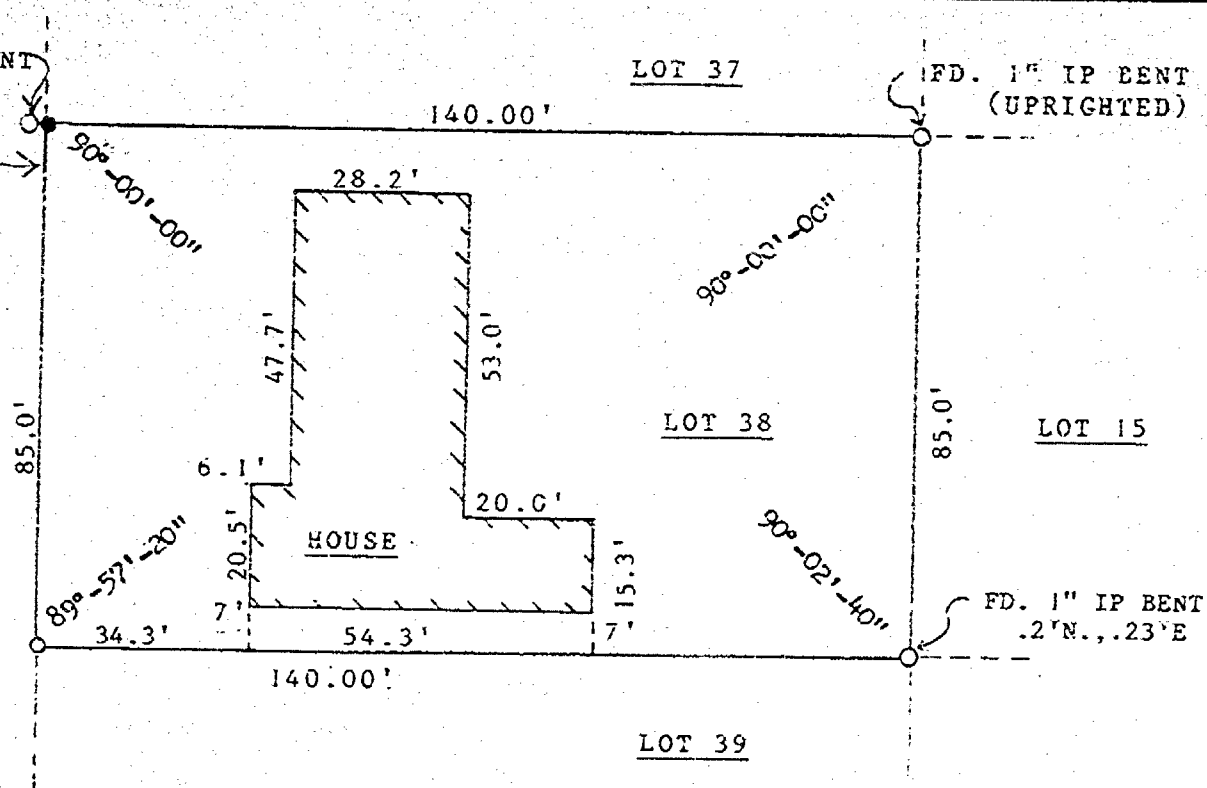

DESCRIPTION

ALL OF LOT 38, HILLCREST ACRES, PART OF THE NE $\frac{1}{4}$ OF SEC. 12,
T20N R17E. TOWN OF MENASHA, WINNEBAGO CO., WI. SUBJECT TO ALL
EASMENTS AND RESTRICTIONS OF RECORD, INCLUDING THOSE IN VOL. 1028, P. 564.

SURVEY FOR EGON BOHRER
1213 HOME AVE. MENASHA, WI.

		SCALE	DRAWN BY
		1"=30'	JAH
			REVISED
HEBERT AND ASSOC.			
1110 W. WISCONSIN AVE. APPLETON, WI.			
DATE	APPROVED BY	DRAWING NUMBER	
12/23/86	JAH	86131A	