


FOR: Mike Law
1400 Bonnie Drive
Menasha, WI 54952

12-20-17
PLAT OF SURVEY


008-2465

PROPERTY DESCRIPTION: Lot Thirty Five (35), FRITSCH HOME ACRES, Town of Menasha, Winnebago County, Wisconsin.

Bearings are referenced to
the recorded FRITSCH HOME
ACRES plat.

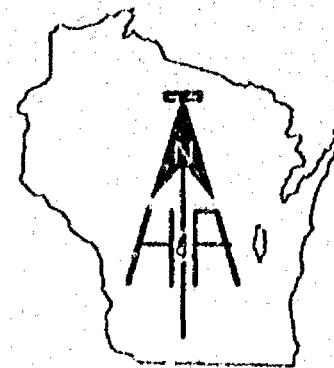


1" = 30'

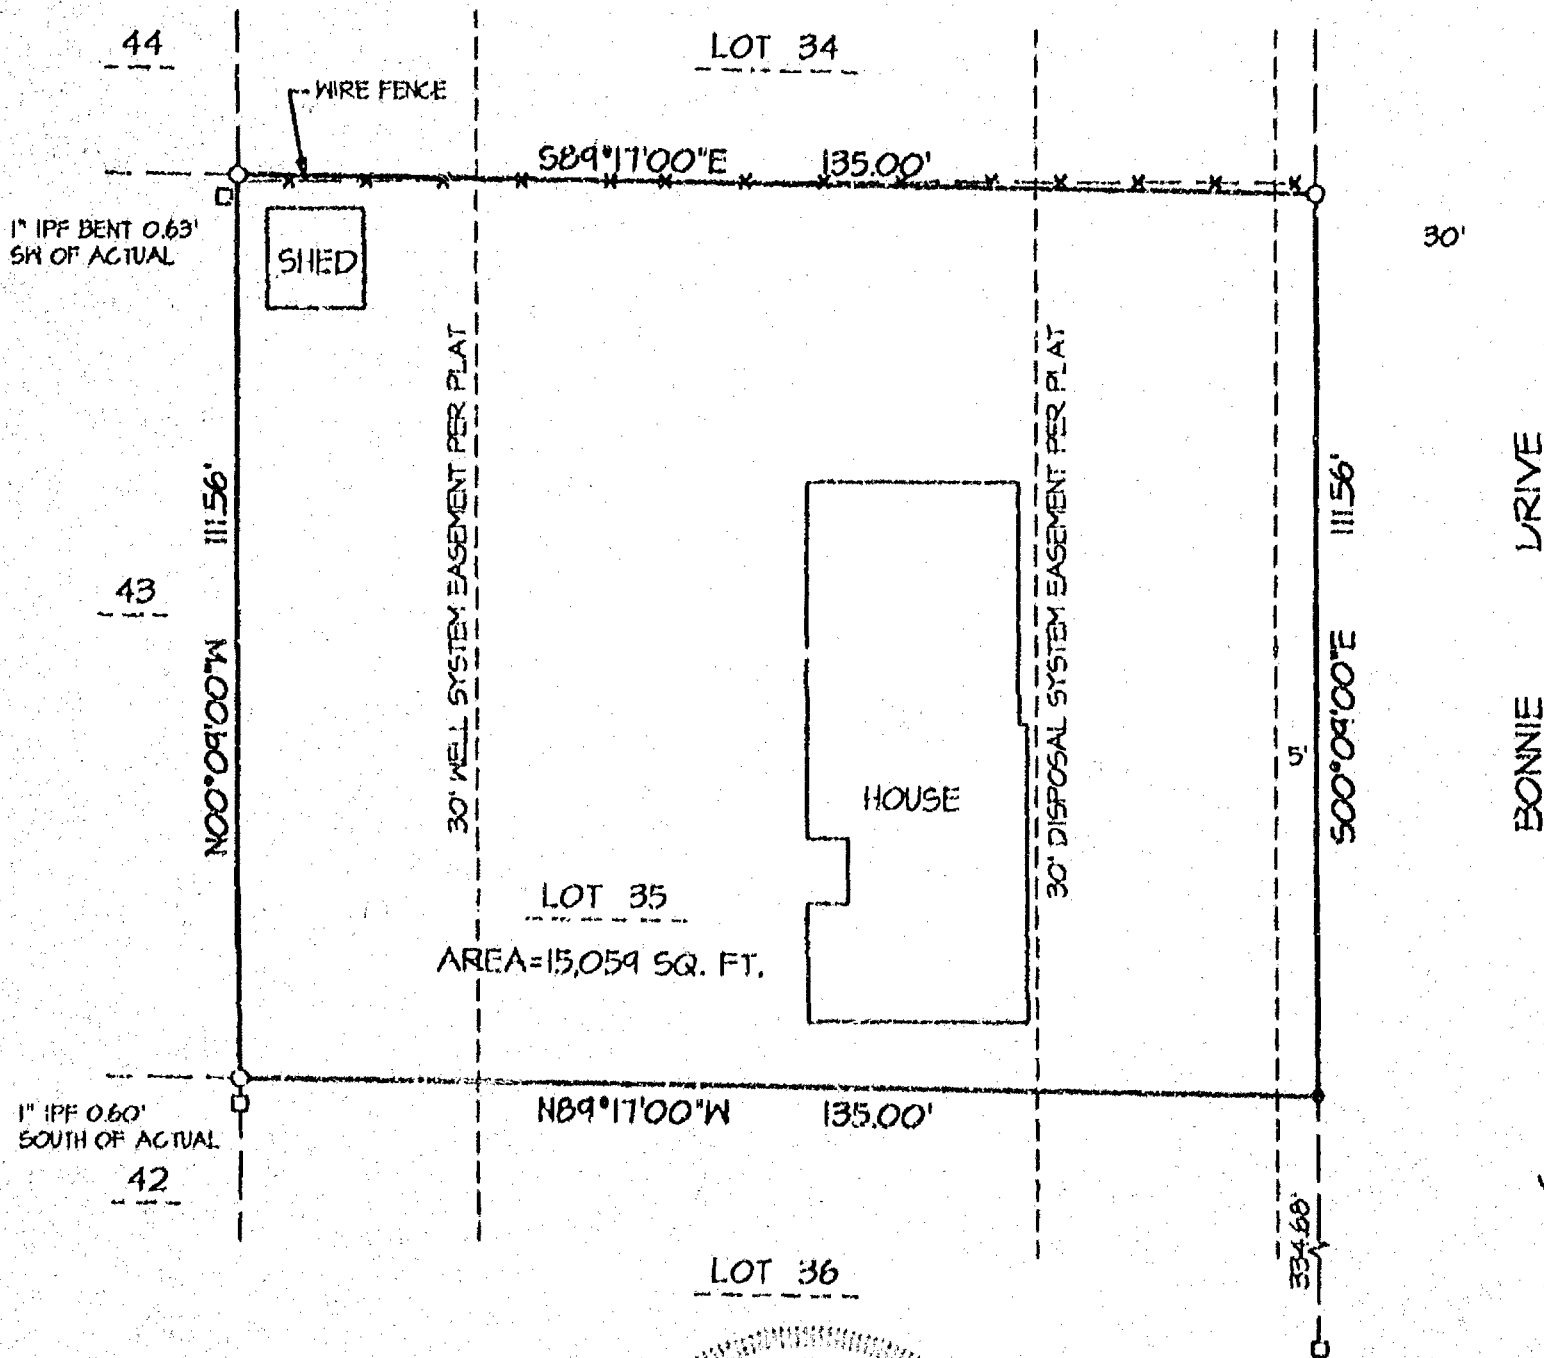

LEGEND

- = 3/4" REBAR FOUND
- = 1" IRON PIPE FOUND
- = 3/4" x 24" REBAR, SET

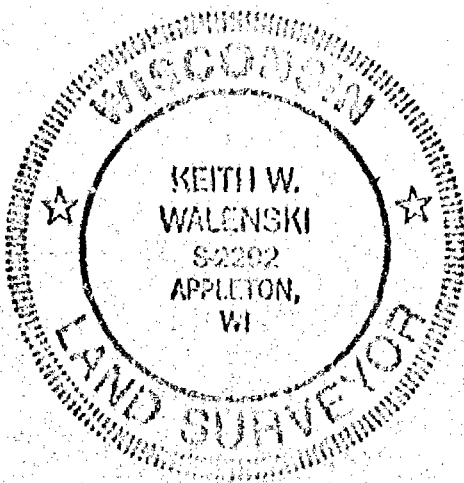

SURVEYOR'S CERTIFICATE

I hereby certify that I have surveyed the property described above according to official records, and that the plat hereon drawn is a correct representation of said survey.

Keith W. Walenski 8-25-99
Keith W. Walenski RLS-2292 Date



HARRIS
& ASSOCIATES, INC.
CONSULTING ENGINEERS
AND LAND SURVEYORS

2116 NORTH MEADE ST.
APPLETON, WI 54911
TEL: (420) 133-8377
FAX: (420) 752-4731

DWG NO. AS-6736