


DESCRIPTION: LOT 80, CHATEAU ESTATES, TOWN OF MENASHA, WINNEBAGO COUNTY, WISCONSIN.


○ 3/4" IRON REBAR FOUND

● 3/4"x24" SOLID ROUND #6 IRON REBAR SET

CIRCLE DRIVE

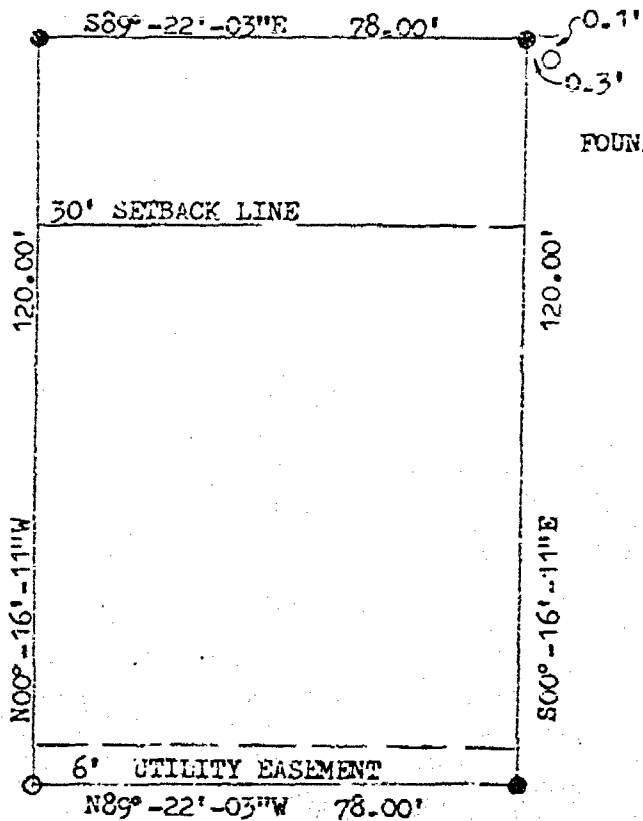

FOUND 3/4" IRON ROD BENT

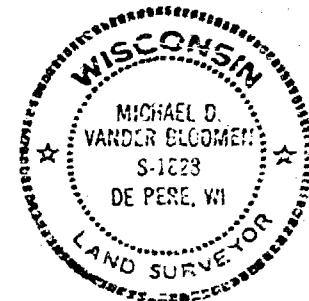

*Michael D. Vander Bloomen RLS-1228 11-21-86*  
 I, MICHAEL D. VANDER BLOOMEN, CERTIFY THAT THIS PLAT OF SURVEY IS A CORRECT REPRESENTATION OF THE ABOVE DESCRIBED PROPERTY.

|           |                                               |        |             |
|-----------|-----------------------------------------------|--------|-------------|
| REVISIONS | MIKE MUELESBACH                               |        |             |
|           | 3702 N. GILLET ST. APPLETON, WIS. 54914       |        |             |
|           | CAROW LAND SURVEYING CO., INC., P.O. BOX 1297 |        |             |
|           | 1837 W. WISCONSIN AVE. • APPLETON, WI 54912   |        |             |
| DRAWN BY  | MV                                            | SCALE  | DRAWING NO. |
| REV-DW    |                                               | 1"=30' | A8611-139   |
| APPD      | /                                             | DATE   | 11-21-86    |

