

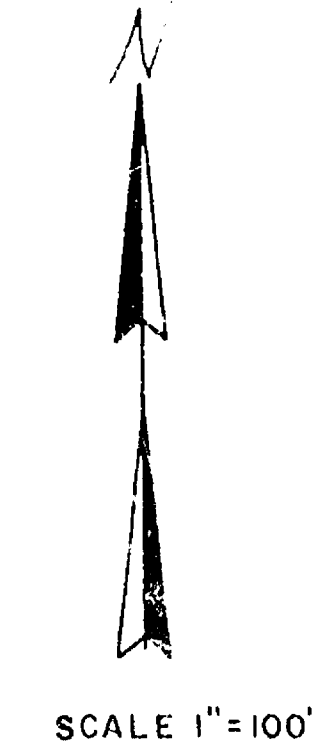




PRELIMINARY FREDRICK PLAT

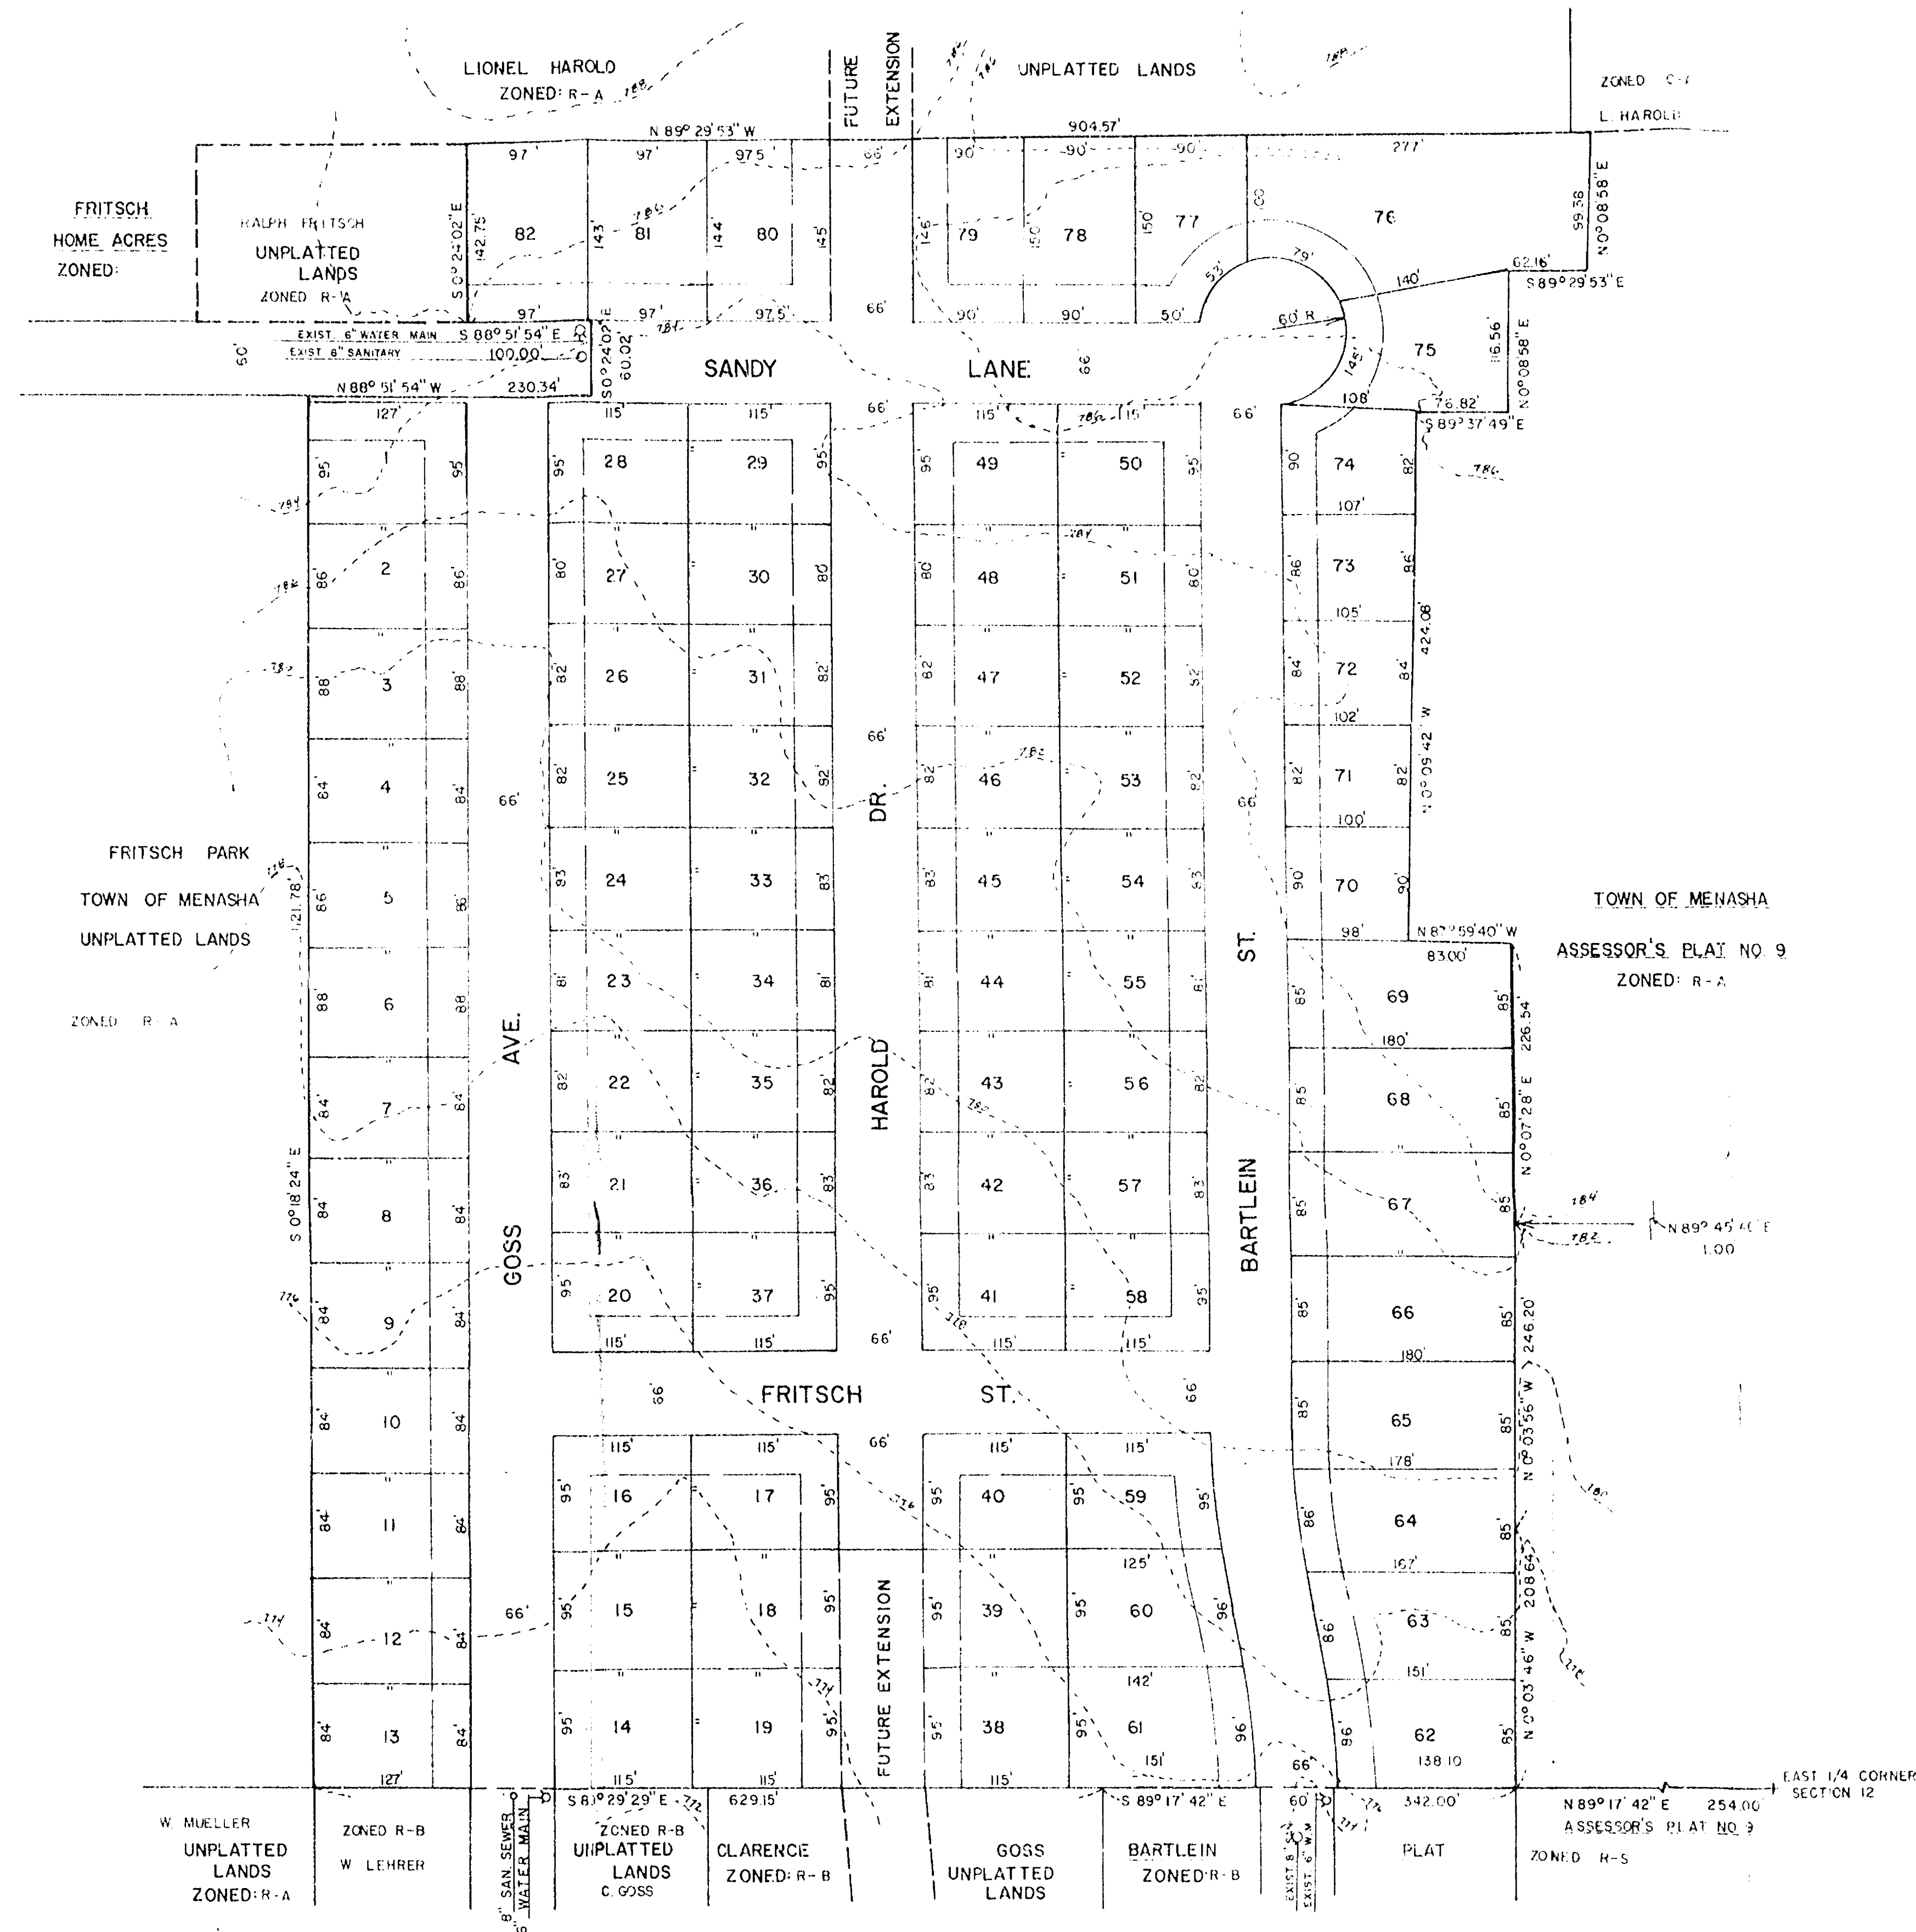

LOCATION MAP
NORTHEAST 1/4
SECTION 12

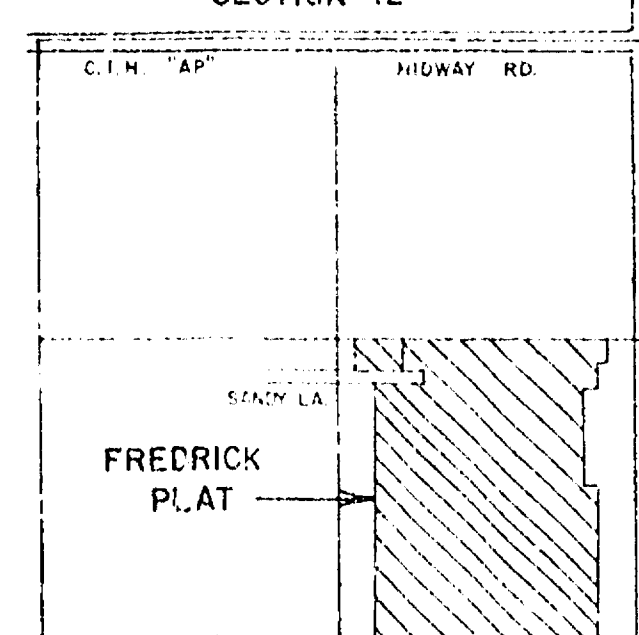

ALL THAT PART OF THE EAST 1/2 OF
NORTHEAST 1/4 OF SECTION 12, T.20 N.,
R.17 E., TOWN OF MENASHA, WINNEBAGO
COUNTY, WISCONSIN

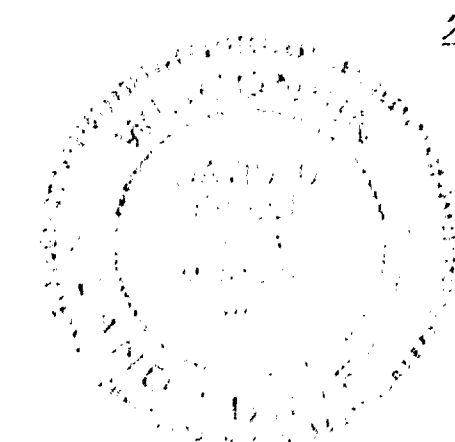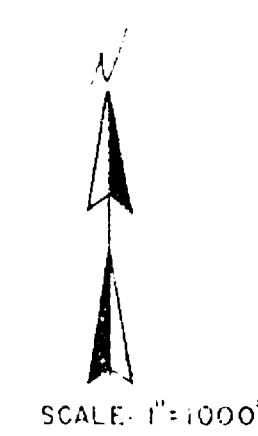

22 May 21, 1935

MARTENSON & EISELE, INC.
CONSULTING ENGINEERING and LAND SURVEYING
1919 AMERICAN COURT
NEENAH, WI 54956

FOR: NORM FREDRICK		PRELIMINARY FREDRICK PLAT	
SCALE: 1"=100'	APPROVED BY:	DRAWN BY: CFC	
DATE:		REVISED:	
		DRAWING NUMBER 114-1	

12-20-17(1)