


PLAT OF SURVEY

DESCRIPTION: LOT FIVE (5), STIER PLAT, CITY OF MENASHA, WINNEBAGO COUNTY, WISCONSIN.

GENEVA

ROAD (60')

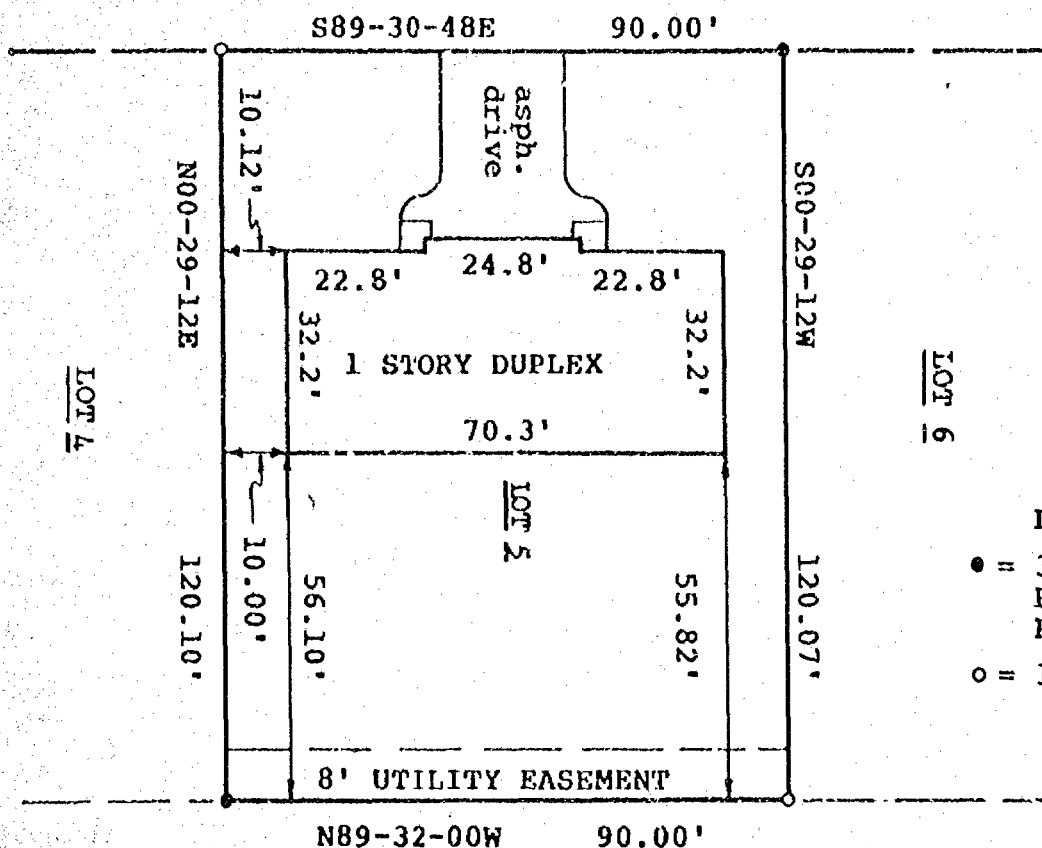

LEGEND:

- = 3/4" x 24" SOLID ROUND #6 IRON REBAR SET
- = 1" IRON PIPE FOUND

NORTH IS REFERENCED TO THE RECORDED BEARINGS OF STIER PLAT, CITY OF MENASHA, WINNEBAGO COUNTY, WISCONSIN.

N



CLIENT:
MIKE FELZER
1117 & 1119 GENEVA ROAD
MENASHA, WISCONSIN
54952

I HEREBY CERTIFY THAT I HAVE SURVEYED THE ABOVE DESCRIBED PROPERTY AS SHOWN ACCORDING TO THE OFFICIAL RECORDS AND THAT THIS PLAT OF SURVEY IS A CORRECT REPRESENTATION OF SAID SURVEY

Robert F. Reider 9-3-93
ROBERT F. REIDER RLS-1251 DATED



CAROW LAND SURVEYING CO., INC.

1837 W. WISCONSIN AVE., P.O. BOX 1297
APPLETON, WISCONSIN 54912-1297
PHONE 414-731-4168 FAX 731-5673

SCALE
1" = 30'
DRAWN BY
ec ms DEW
PROJECT NO.
A939.2