

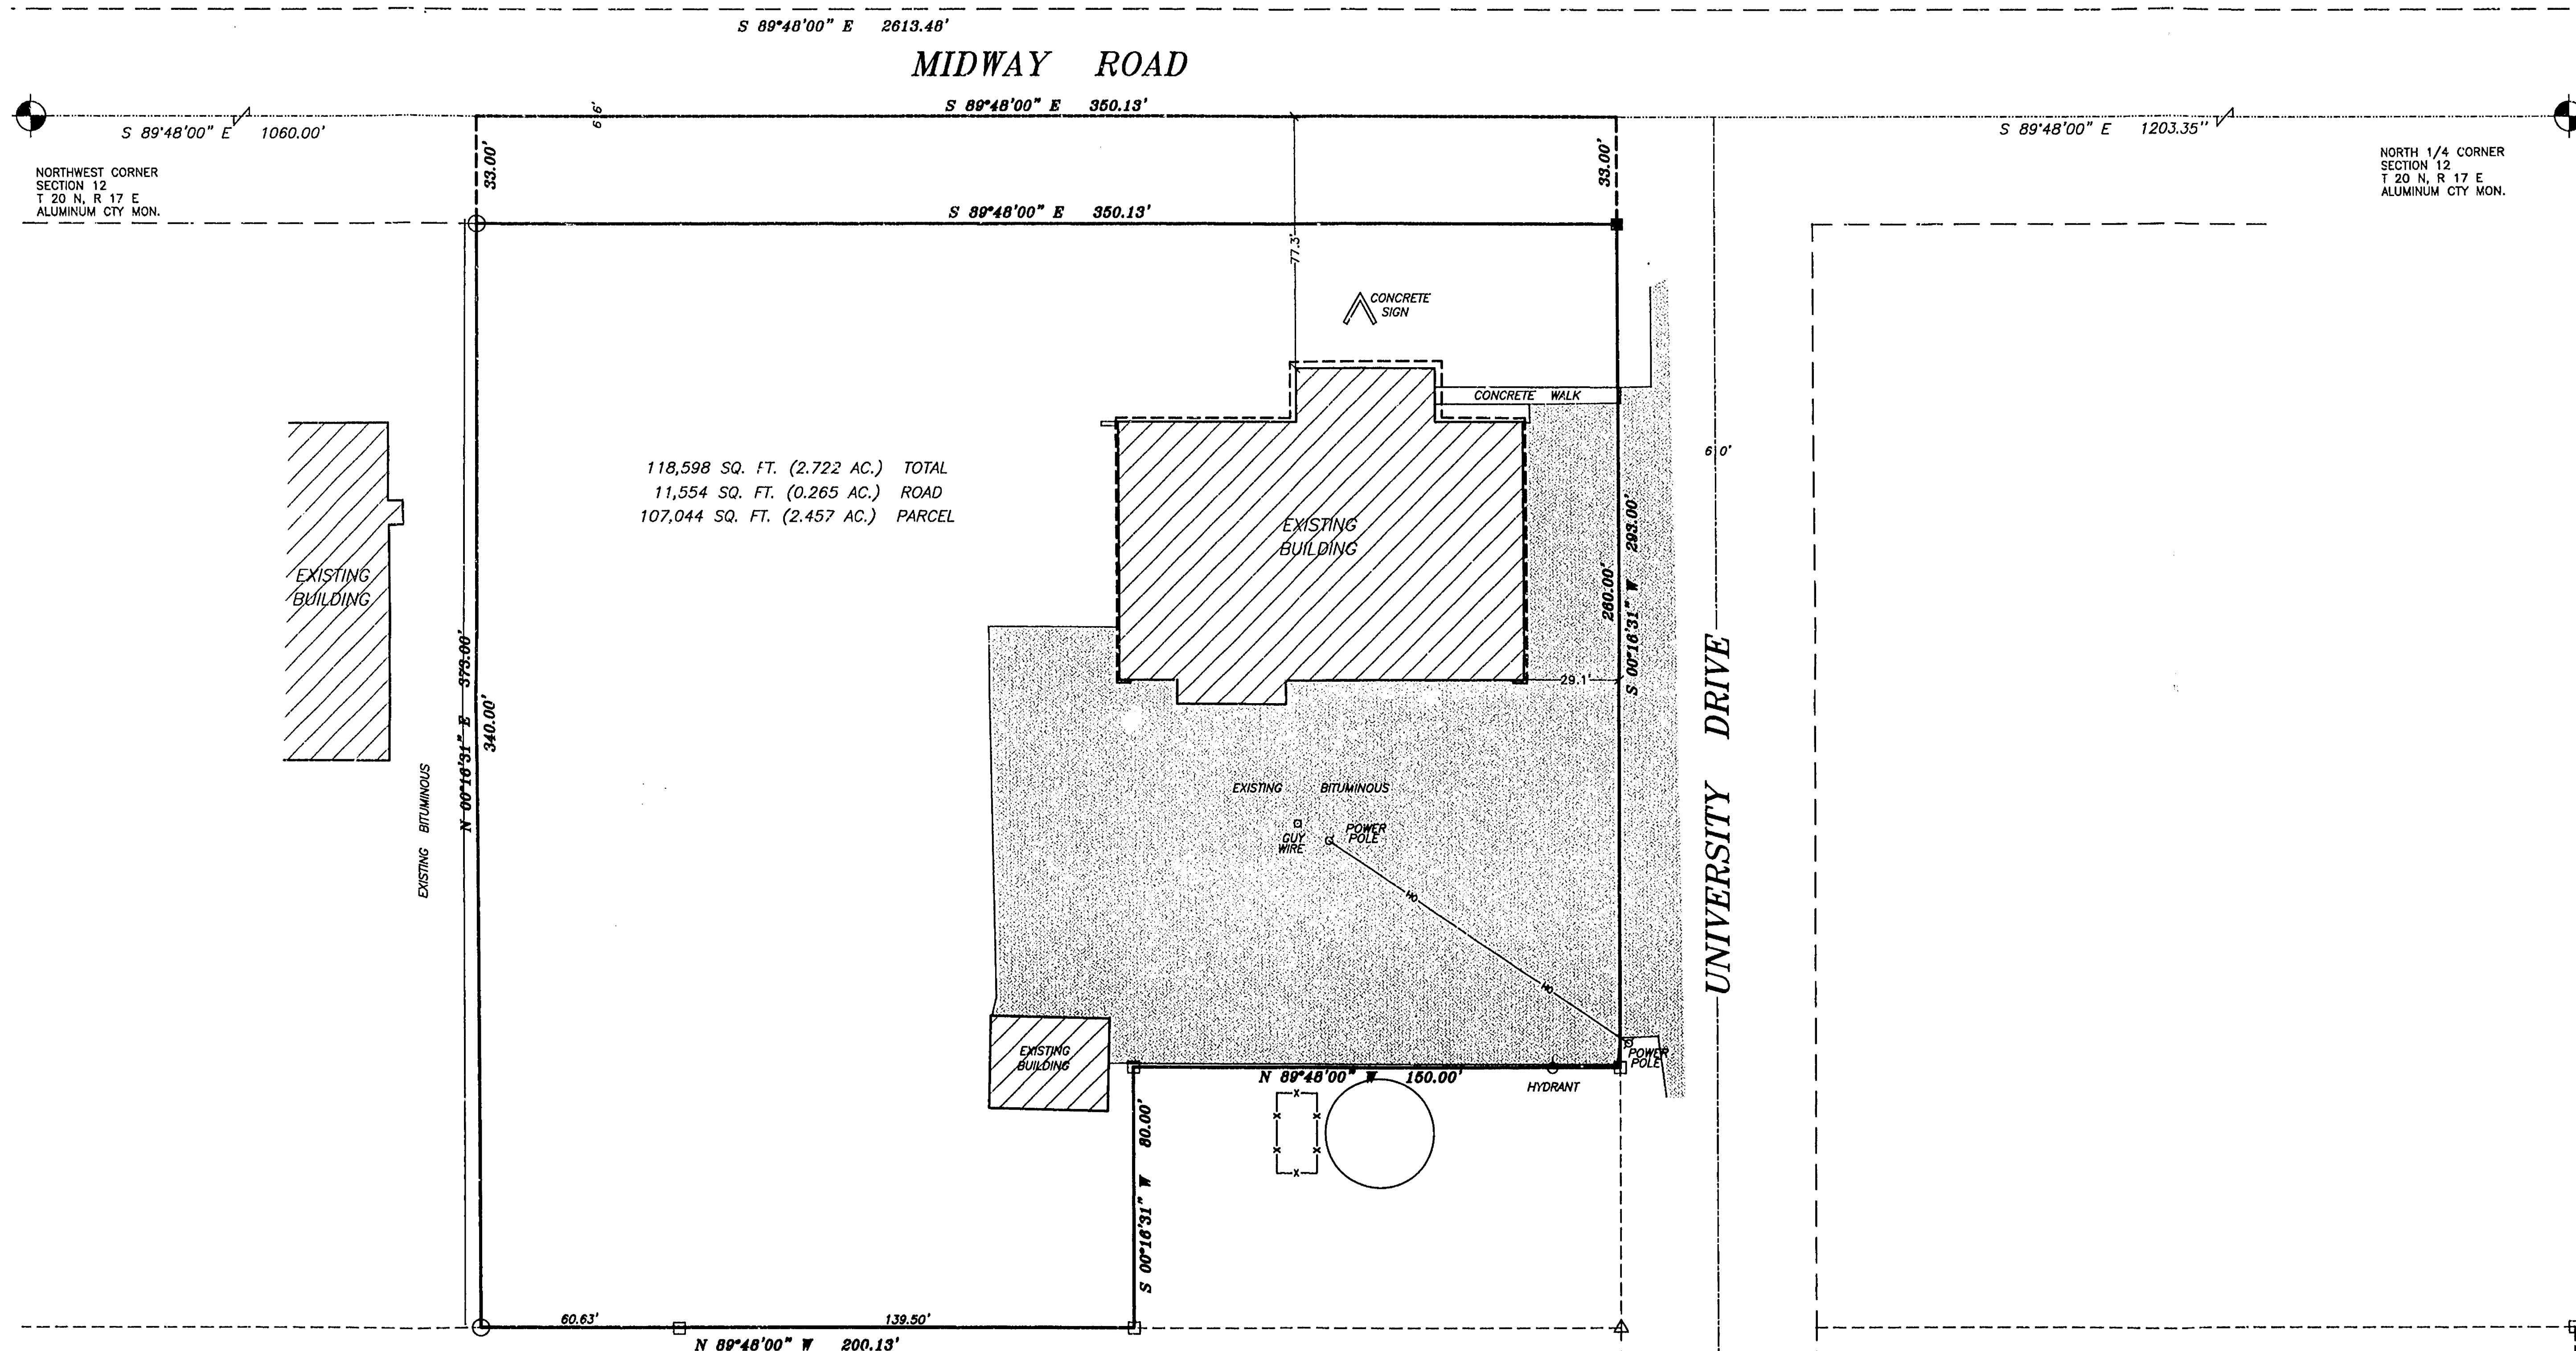


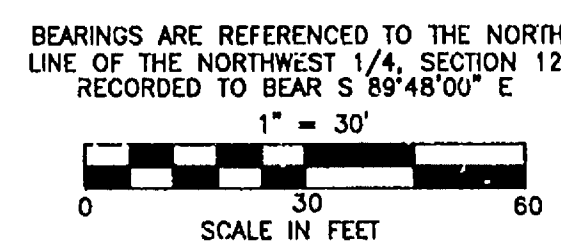

LEGEND

- 1" IRON PIPE SET, 24" LONG,
WEIGHING 1.130 LBS. PER LIN. FOOT
- ▲ 1-1/4" STEEL REINFORCING BAR SET, 30" LONG
WEIGHING 4.303 LBS. PER LIN. FOOT
- X CHEISEL "X" SET
- 3/4" REBAR FOUND
- 1" IRON PIPE FOUND
- 1-1/4" REBAR FOUND
- 2" IRON PIPE FOUND
- CHEISEL "X" FOUND
- ◇ GOVERNMENT CORNER
- ◆ FENCE LINE
- () RECOPIED AS
- OH— OVERHEAD POWER LINES
- EXIST. HYDRANT
- POWER POLE
- DUY.

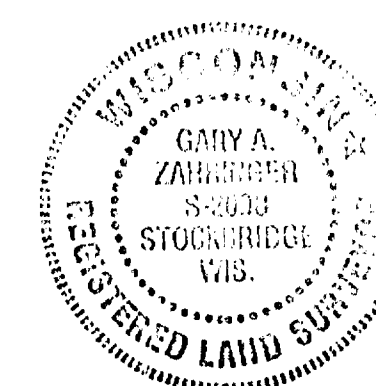

SURVEYOR'S CERTIFICATE:

I, Gary A. Zalinger, hereby certify that I have surveyed this property and this map is a true representation thereof and shows the size and location of the property, its exterior boundaries, the location of all visible structures thereon, fences, apparent easements and roadways and visible encroachments. This survey is made for the exclusive use of the present owner of the property, and also those who purchase, mortgage or guarantee the title thereof within one (1) year from the date hereof; and as to them I hereby certify that said survey and map were made in accordance with acceptable Professional Standards and that the information contained therein is, to the best of my knowledge, information and belief a true and accurate representation thereof.

Dated this the 25th day of April, 2003

Gary A. Zahinger
Gary A. Zahinger Wisconsin Registered Land Surveyor S-209

Martenson & Eisele, Inc.
 Planning - Surveying - Engineering - Architecture
 1919 American Court, Neenah, WI 54956
 Phone (920) 731-0381 Fax (920) 733-8578
www.martenson-eisele.com
info@martenson-eisele.com

[illegible]

PLAT OF SURVEY

Part of the North 1/2 of the Northwest 1/4, Section 12, Town 20 North, Range 17 East, Winnebago County, Wisconsin

SCALE 1"=30'	DATE 04-24-
COMPUTER FILE ME-OFFICE.dwg	

DRAWING NO.
ME-OFFICE

MENASHA SEC. 12-T20N-R17E