

PLAT OF SURVEY



Legal Description:

ALL OF LOT 34, GAMBSKY GROVE, LOCATED IN SECTION 12,
TOWN 20 NORTH, RANGE 17 EAST, CITY OF MENASHA,
WINNEBAGO COUNTY, WISCONSIN



BEARINGS ARE REFERENCED TO MATCH
THE GAMBSKY GROVE PLAT

Survey for: Tim Pack
1545 Cowling Bay Rd
Neenah, WI 54956

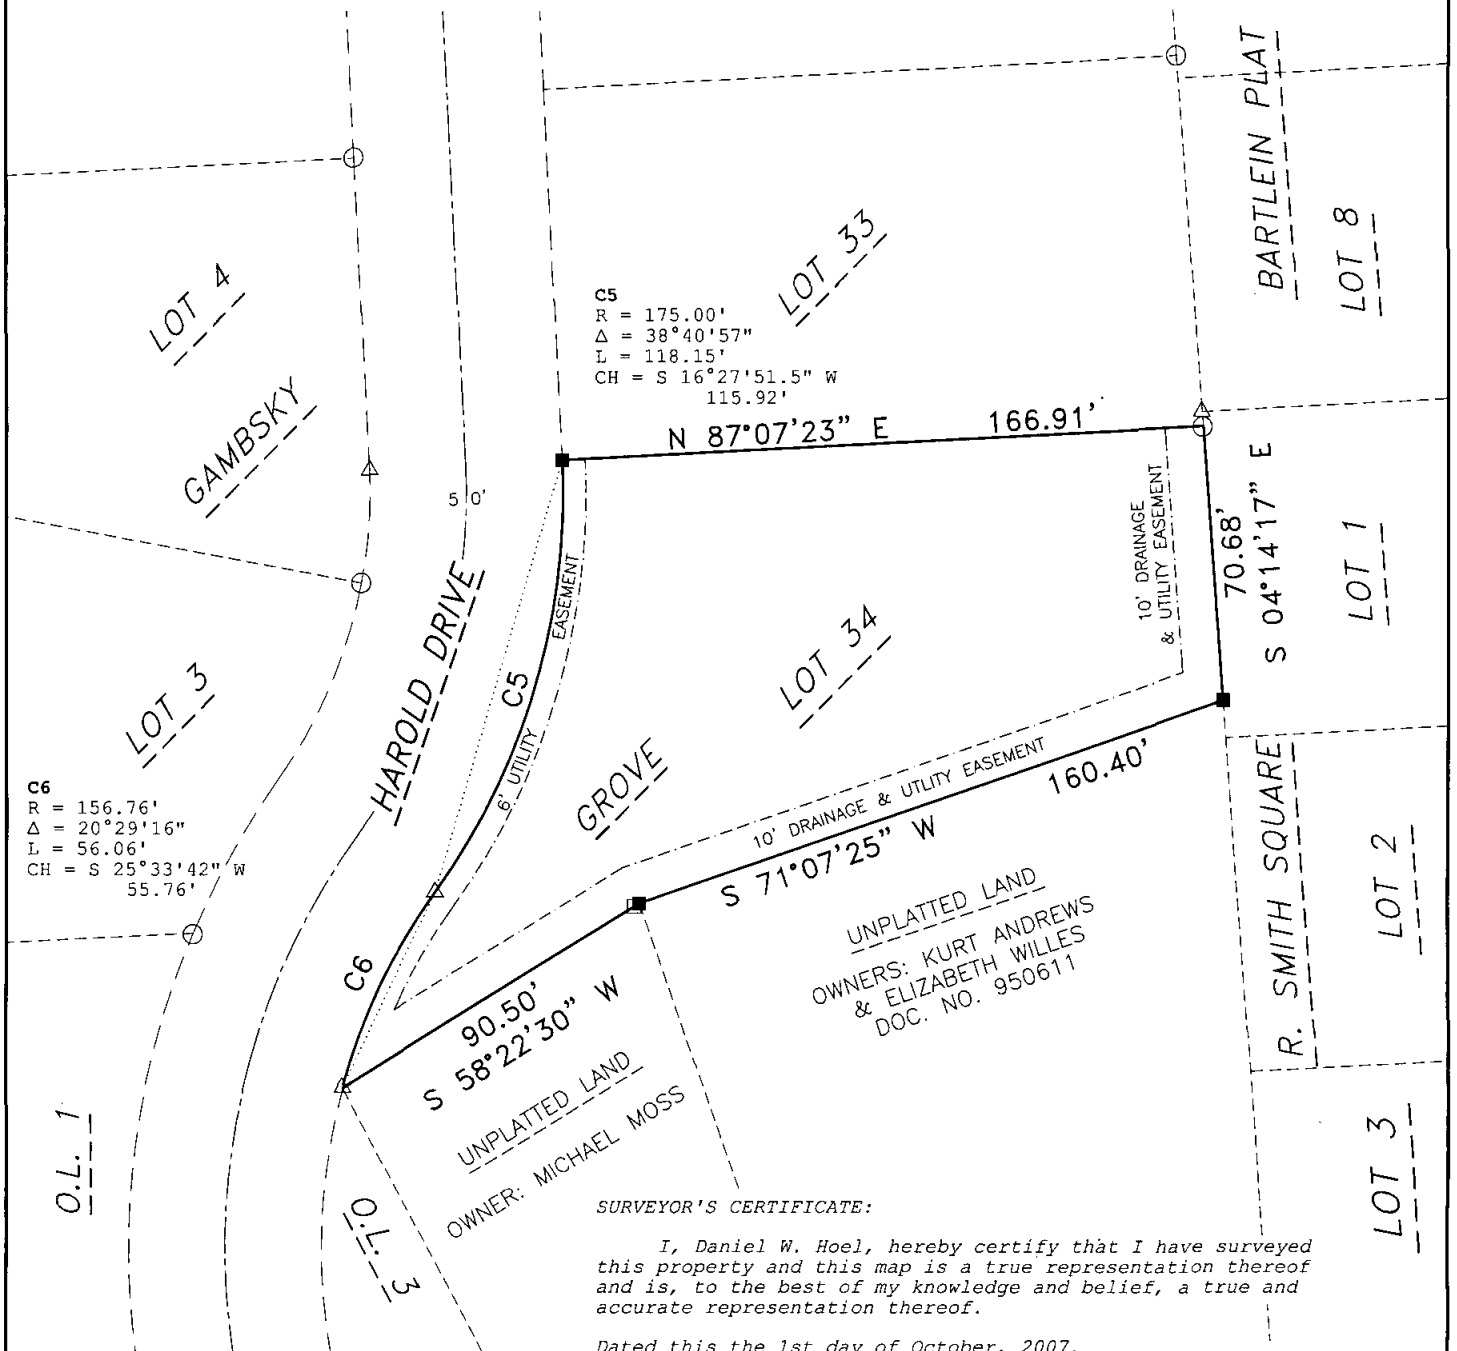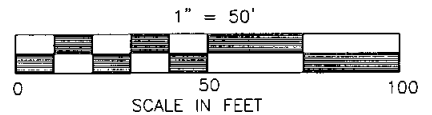


SURVEYOR'S CERTIFICATE:

I, Daniel W. Hoel, hereby certify that I have surveyed
this property and this map is a true representation thereof
and is, to the best of my knowledge and belief, a true and
accurate representation thereof.

Dated this the 1st day of October, 2007.

Daniel W. Hoel
Daniel W. Hoel, Wisconsin Land Surveyor, S-1786

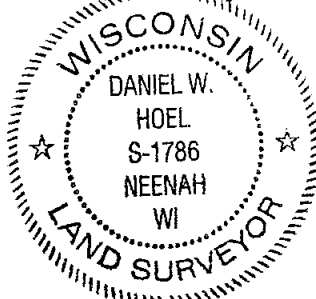

LEGEND

- 1" IRON PIPE SET, 18" LONG,
WEIGHING 1.130 LBS. PER LIN. FOOT
- 3/4" REBAR FOUND
- 1" IRON PIPE FOUND
- △ 1-1/4" REBAR FOUND

Martenson & Eisele, Inc.



1377 Midway Road
Menasha, WI 54952
www.martenson-eisele.com
info@martenson-eisele.com
920.731.0381 1.800.236.0381

Planning
Environmental
Surveying
Engineering
Architecture

PROJECT NO. 264-326

FILE 264326t.dwg

SHEET 1 OF 1

THIS INSTRUMENT WAS DRAFTED BY: LMB