

PLAT OF SURVEY

ALL OF LOT 5, DEERFIELD COURT PLAT, BEING PART OF THE
SOUTHEAST 1/4 OF THE SOUTHWEST 1/4,
SECTION 12, TOWNSHIP 20 NORTH, RANGE 17 EAST,
CITY OF MENASHA, WINNEBAGO COUNTY, WISCONSIN.

CURVE DATA


C1
R = 60.00'
 Δ = $116^{\circ}10'22''$
L = 121.65'
CH = S $58^{\circ}03'20''$ W
101.86'

C2
R = 60.00'
 Δ = $54^{\circ}27'30''$
L = 57.03'
CH = N $36^{\circ}37'41''$ W
54.91'


LEGEND

- 1" O.D. IRON PIPE SET, 18" LONG, WEIGHING 1.130 LBS. PER LIN. FOOT
- 1" O.D. IRON PIPE FOUND
- 3/4" O.D. REBAR FOUND
- ⊗ MAG NAIL SET
- 2" O.D. IRON PIPE FOUND

BEARINGS ARE REFERENCED
TO DEERFIELD COURT PLAT

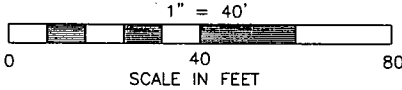

GREENDALE STREET

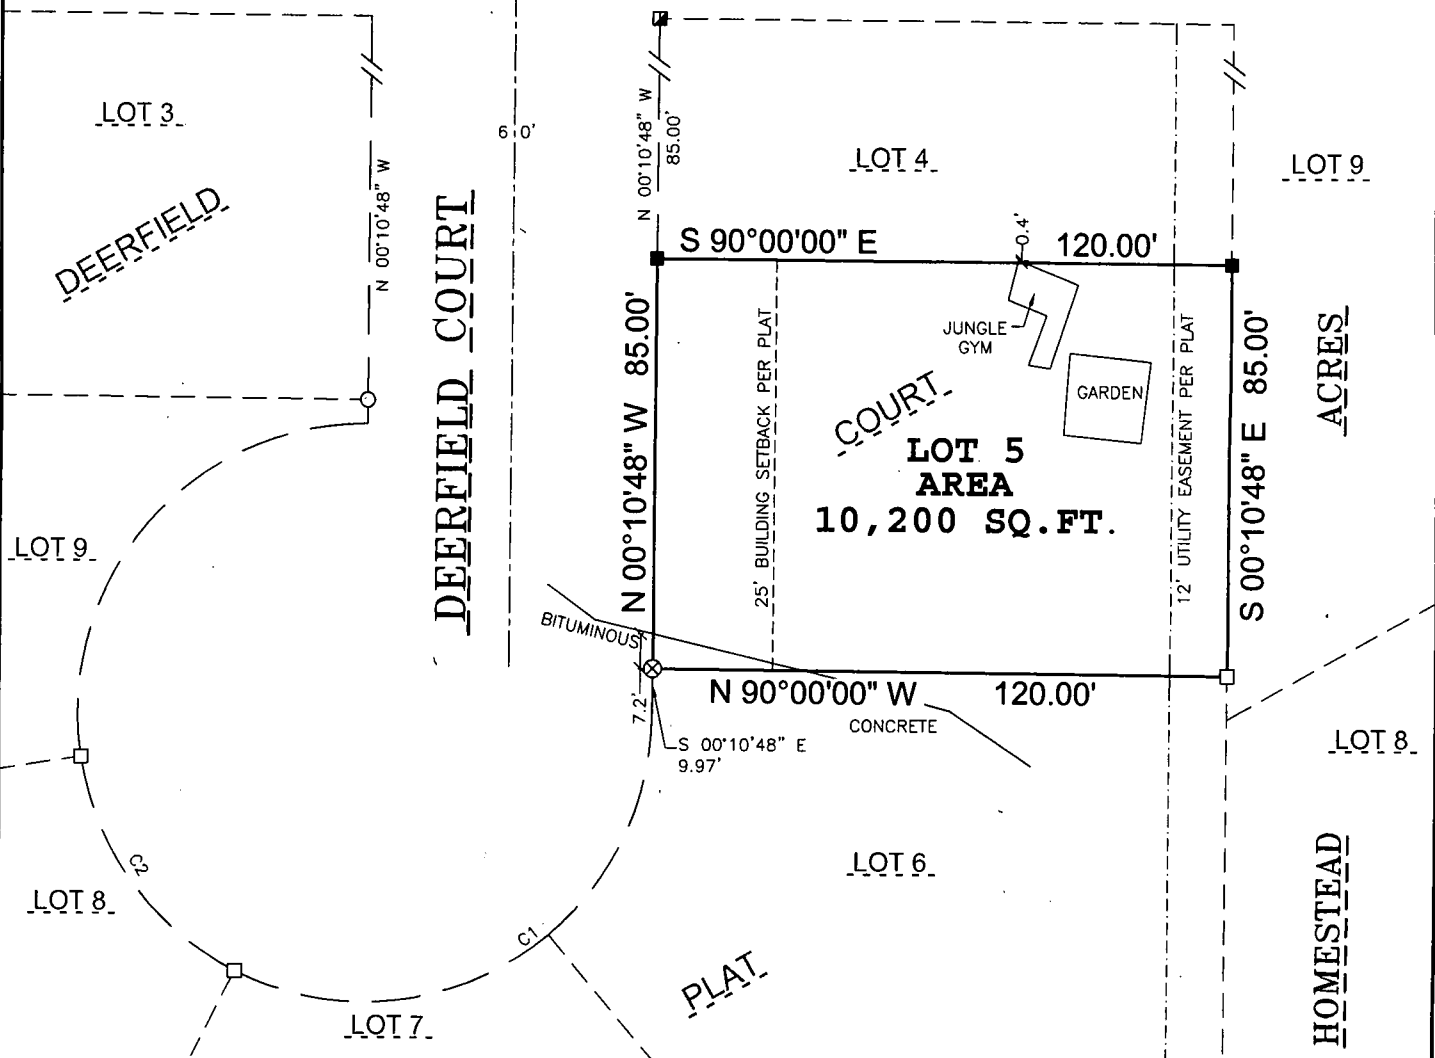


SURVEYOR'S CERTIFICATE

I, MICHAEL L. ROUBAL, HEREBY CERTIFY THAT I HAVE SURVEYED
THIS PROPERTY AND THIS MAP IS A TRUE REPRESENTATION
THEREOF AND IS, TO THE BEST OF MY KNOWLEDGE AND BELIEF, A
TRUE AND ACCURATE REPRESENTATION THEREOF.

DATED THIS THE 31ST DAY OF OCTOBER, 2016

MICHAEL L. ROUBAL, PROFESSIONAL WI LAND SURVEYOR S-2442

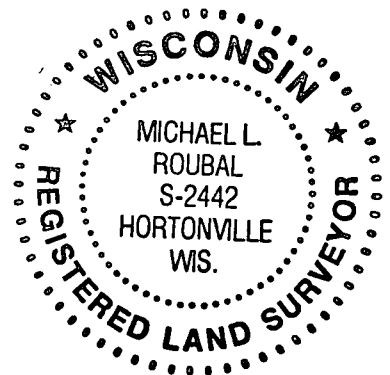

Martenson & Eisele, Inc.



1377 Midway Road
Menasha, WI 54952
www.martenson-eisele.com
info@martenson-eisele.com
920.731.0381 1.800.236.0381

Planning
Environmental
Surveying
Engineering
Architecture

SURVEY FOR:
DON GEHRT
1477 LAKEVIEW LANE
MENASHA, WI 54952

PROJECT NO. 1-0876-001
FILE 1-0876-001pos SHEET 1 OF 1
THIS INSTRUMENT WAS DRAFTED BY: L. LUCHT