


HOUSE STAKING

BEING A PART OF THE SW1/4 OF THE SE1/4,
SECTION 12, T.20N., R.17E., TOWN OF MENASHA, WINNEBAGO
COUNTY, WISCONSIN

BEARINGS REFERENCED TO THE
WINNEBAGO COUNTY COORDINATE SYSTEM
AND THE WEST LINE OF THE SE1/4 OF
SECTION 12. ASSUMED TO BEAR N00°-22'-16"E

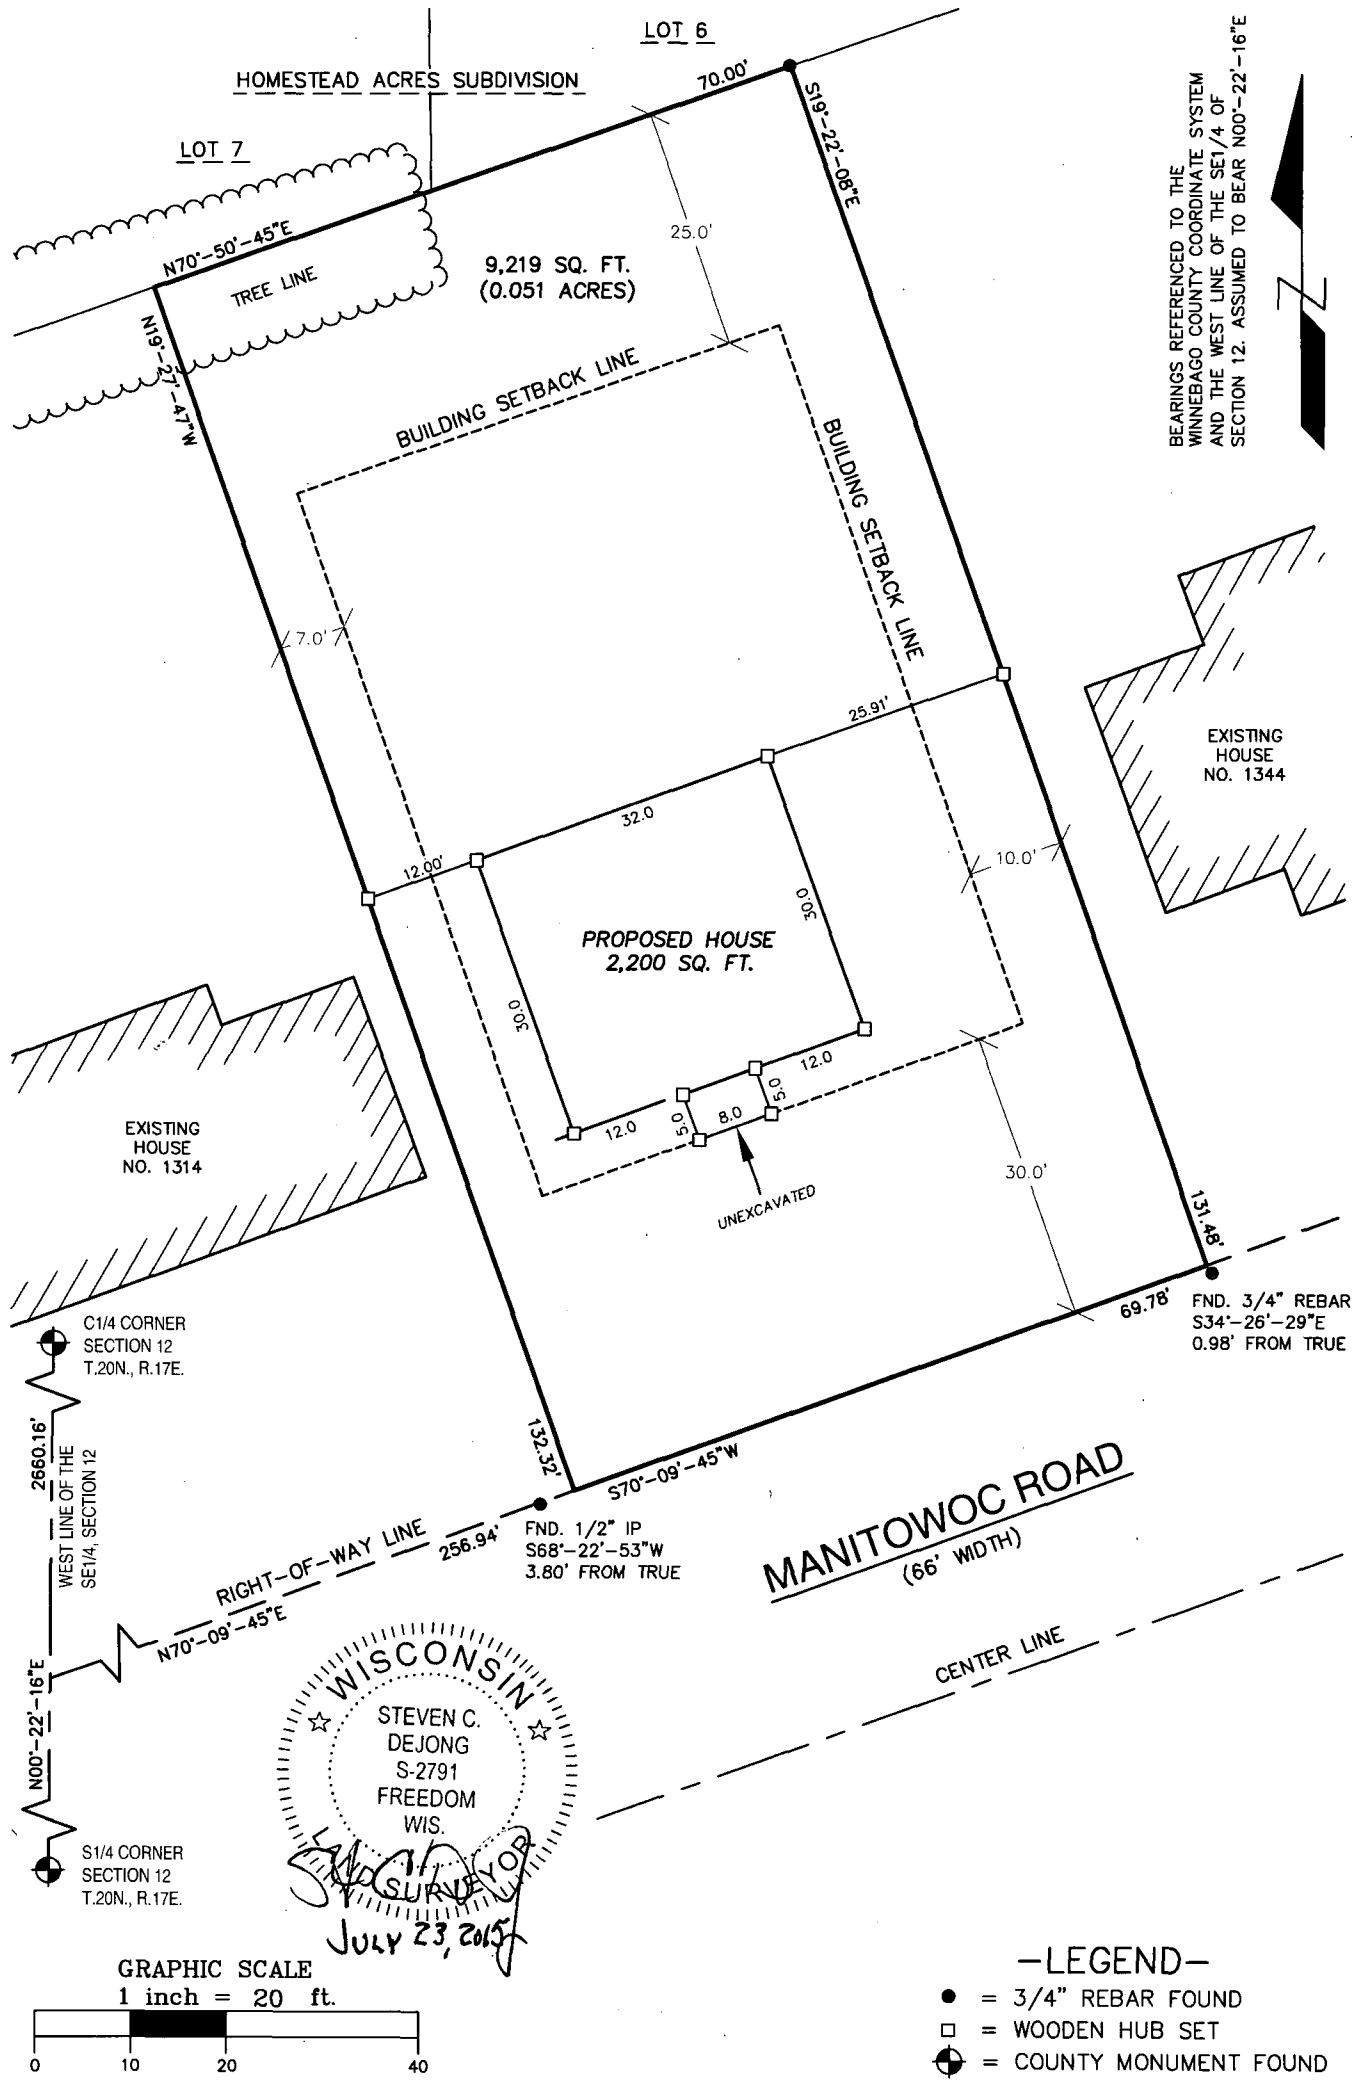

-LEGEND-

- = 3/4" REBAR FOUND
- = WOODEN HUB SET
- ⊙ = COUNTY MONUMENT FOUND

MERIDIAN
SURVEYING, LLC



N8774 Firelane 1
Menasha, WI 54952
Office: 920-993-0881
Fax: 920-273-6037

DRAWN BY: J.B.
CHECKED BY: S.C.D.
JOB NO.: 8126

FIELD WORK DATE: 3-3-15
FIELD BOOK: M-33, PG.25
SHEET 1 of 1

SURVEYED FOR:
HABITAT FOR HUMANITY
921 MIDWAY RD.
MENASHA, WI 54952