


PLAT OF SURVEY

LOTS 134, 135, 136, 137 OF MEADOWVIEW ACRES LOCATED IN THE SOUTHWEST 1/4 OF SECTION 12, TOWN 20 NORTH, RANGE 17 EAST, CITY OF MENASHA, WINNEBAGO COUNTY, WISCONSIN

SCALE 1" = 20'

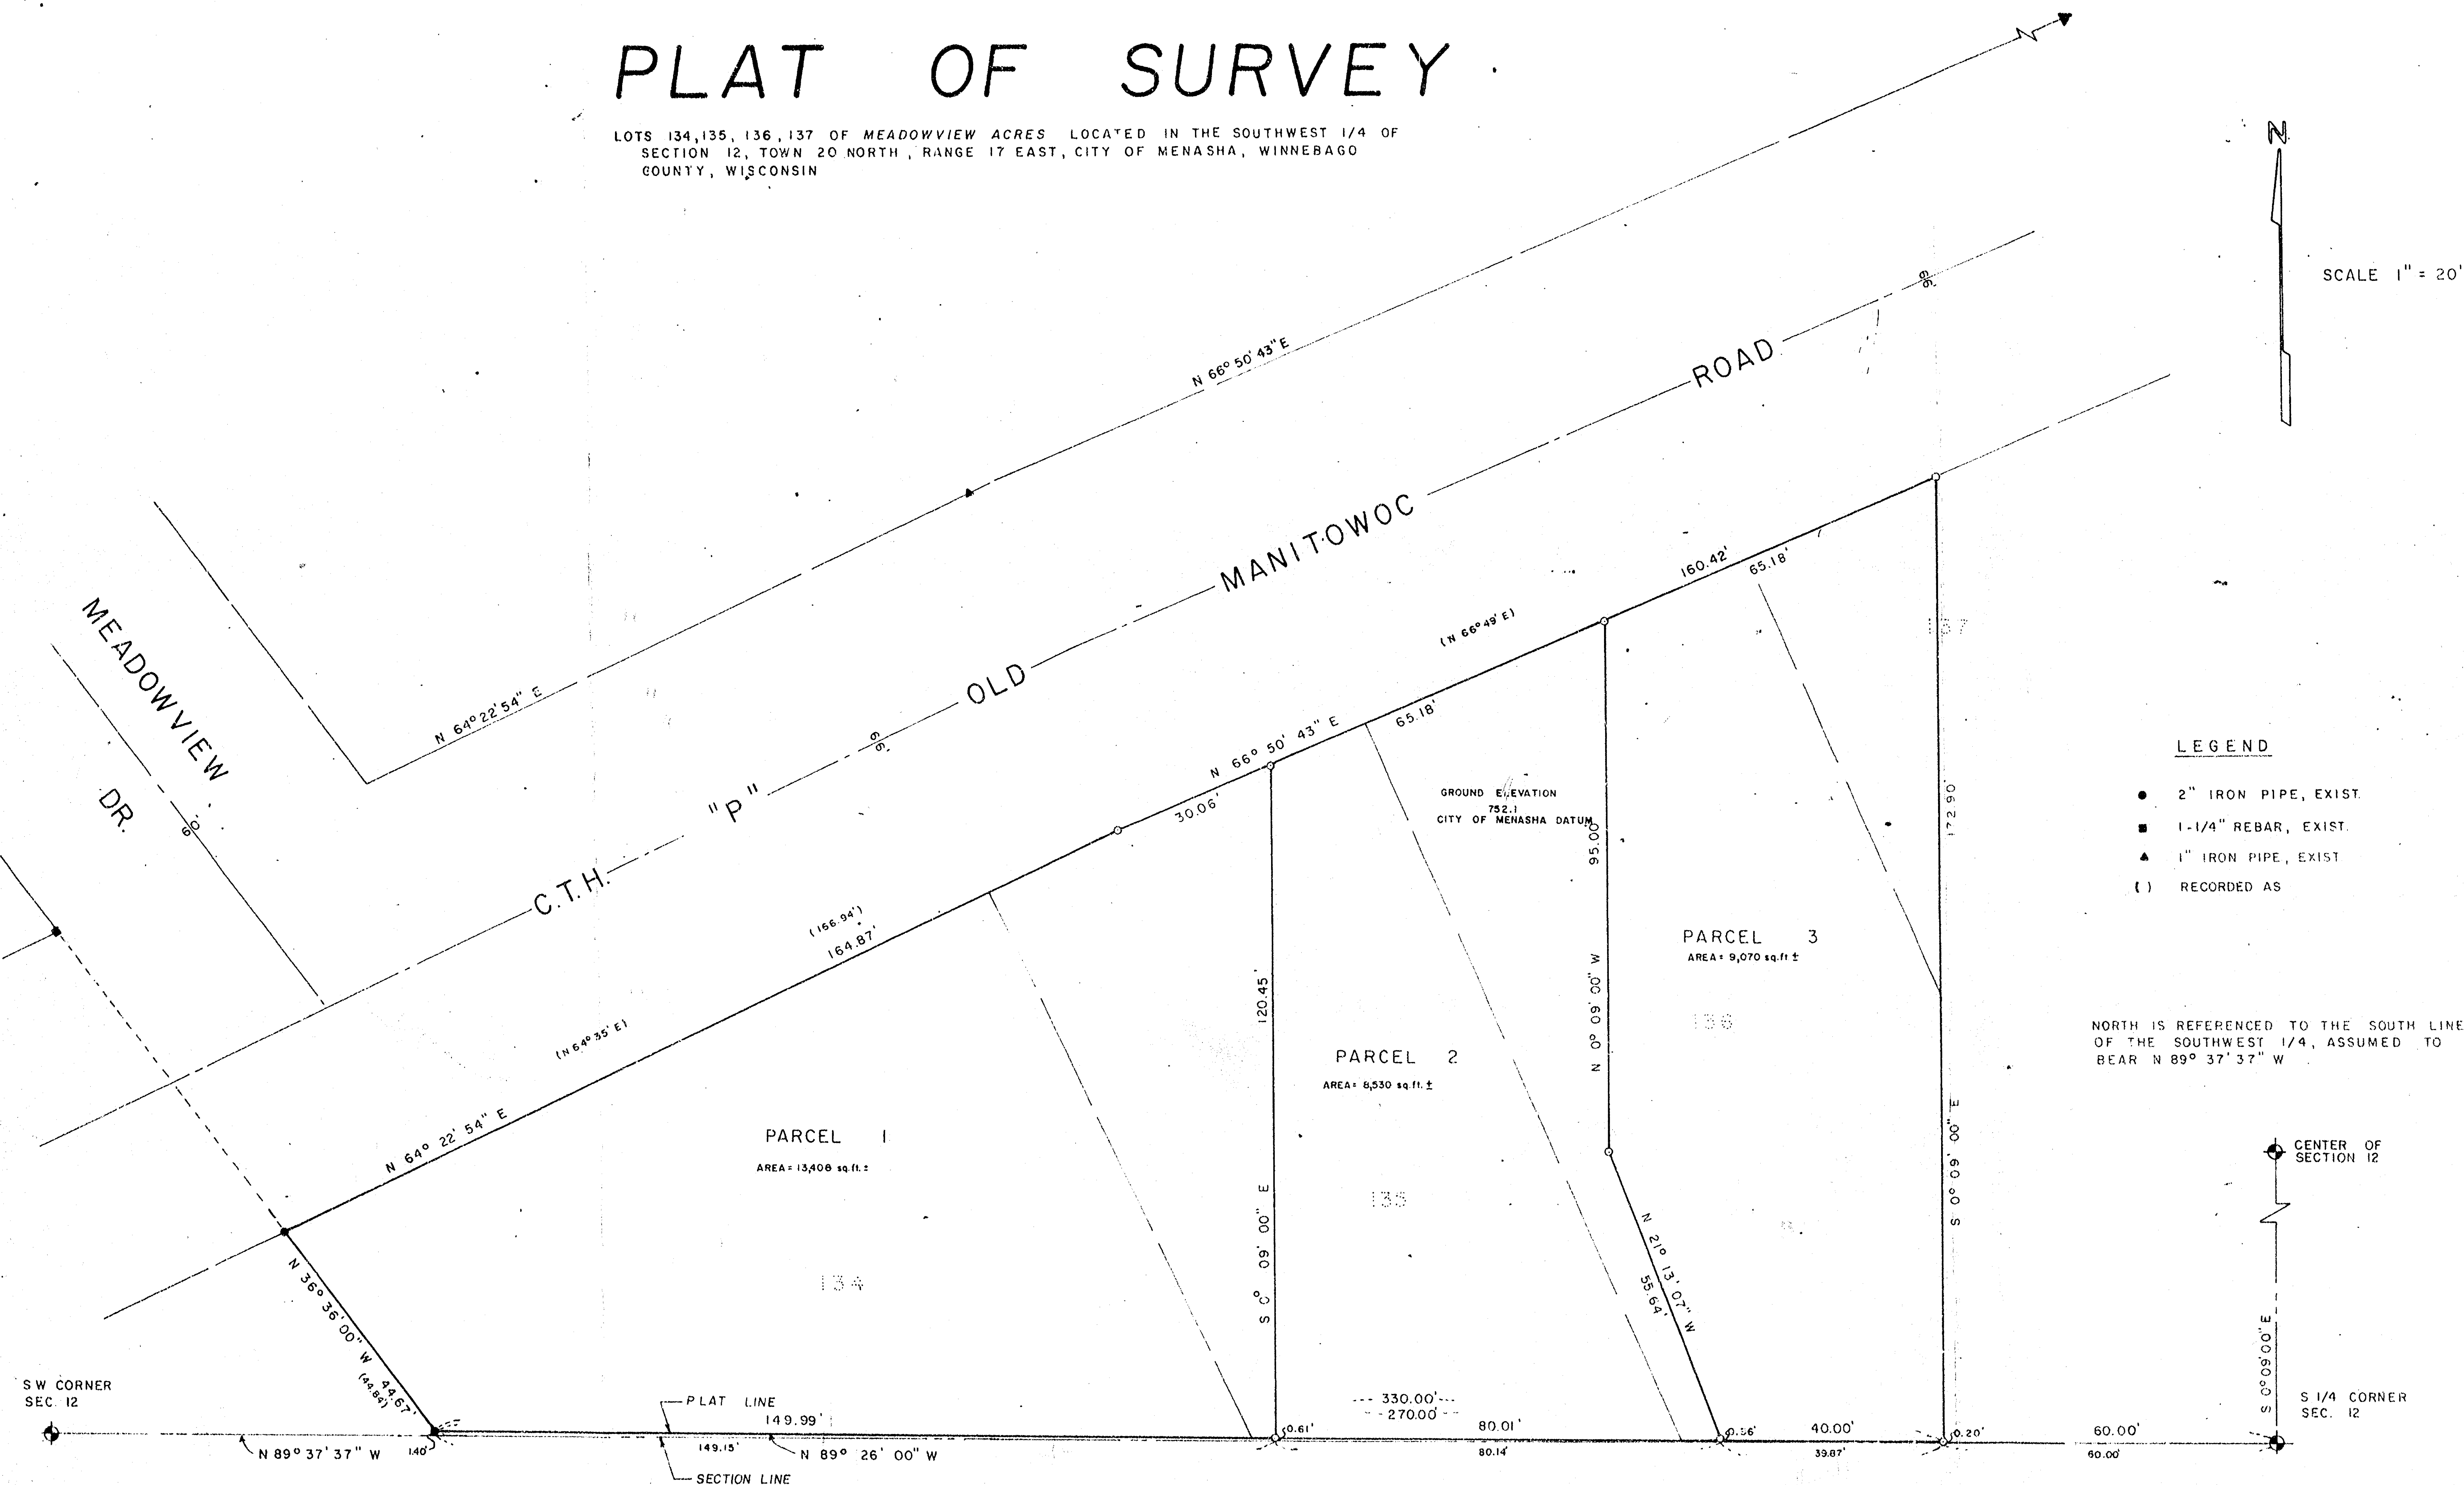

Surveyor's Certificate

I, Charles F. Coopman, Land Surveyor, hereby certify that I have surveyed the property as shown and described the property as shown and described, according to official records and that the plat above drawn is an accurate and correct representation of said survey.

Charles F. Coopman
Charles F. Coopman, Reg. No. S-1717

April 14, 1986
Date



*City of Menasha
Meadowview Acres*

MARTENSON & EISELE, INC.

CONSULTING ENGINEERING and LAND SURVEYING
1919 AMERICAN COURT
NEENAH, WI 54956

SURVEY FOR:

MR. CARL SENGSTOCK

SCALE: 1" = 20'

APPROVED BY

DRAWN BY PAE

DATE: 4/4/86

DRAWING NUMBER

264-68