

F. M. CHARLESWORTH, COUNTY SURVEYOR

Phone 3-5423 - Court House - Appleton, Wis.

SURVEY RECORD

JOB NO.

120-1183

DATE

7/12-54

NAME

Harry Koppell

ADDRESS

R 2 Menasha

PHONE

Box 331 Tel. 3-8224

Description

Survey of parcel at Brighton Beach.
Go on Oneida to stop sign at Waverly - turn right &
1st turn to left - go to end of road & turn 400' to East.

Taxes Aug. 17 - will call when he gets the plot -

SURVEY

COST

DATE

PRICE

MADE BY:

F.K. - $3\frac{1}{2}$ HRS.

14.00

D.M. - $3\frac{1}{2}$ "

12.25

8/17/54

INVOICE NO.

1791

Remarks:

G.I.P. @ 204

11.20

27.45

See sketch.

Used G.I.P.


Winnebago Co

3.5
3.5
17.5
105.5

Survey For:
Harry Kappell

Public Road.
(owned by Town)
30' Strip for

179-60
74-18
105-42

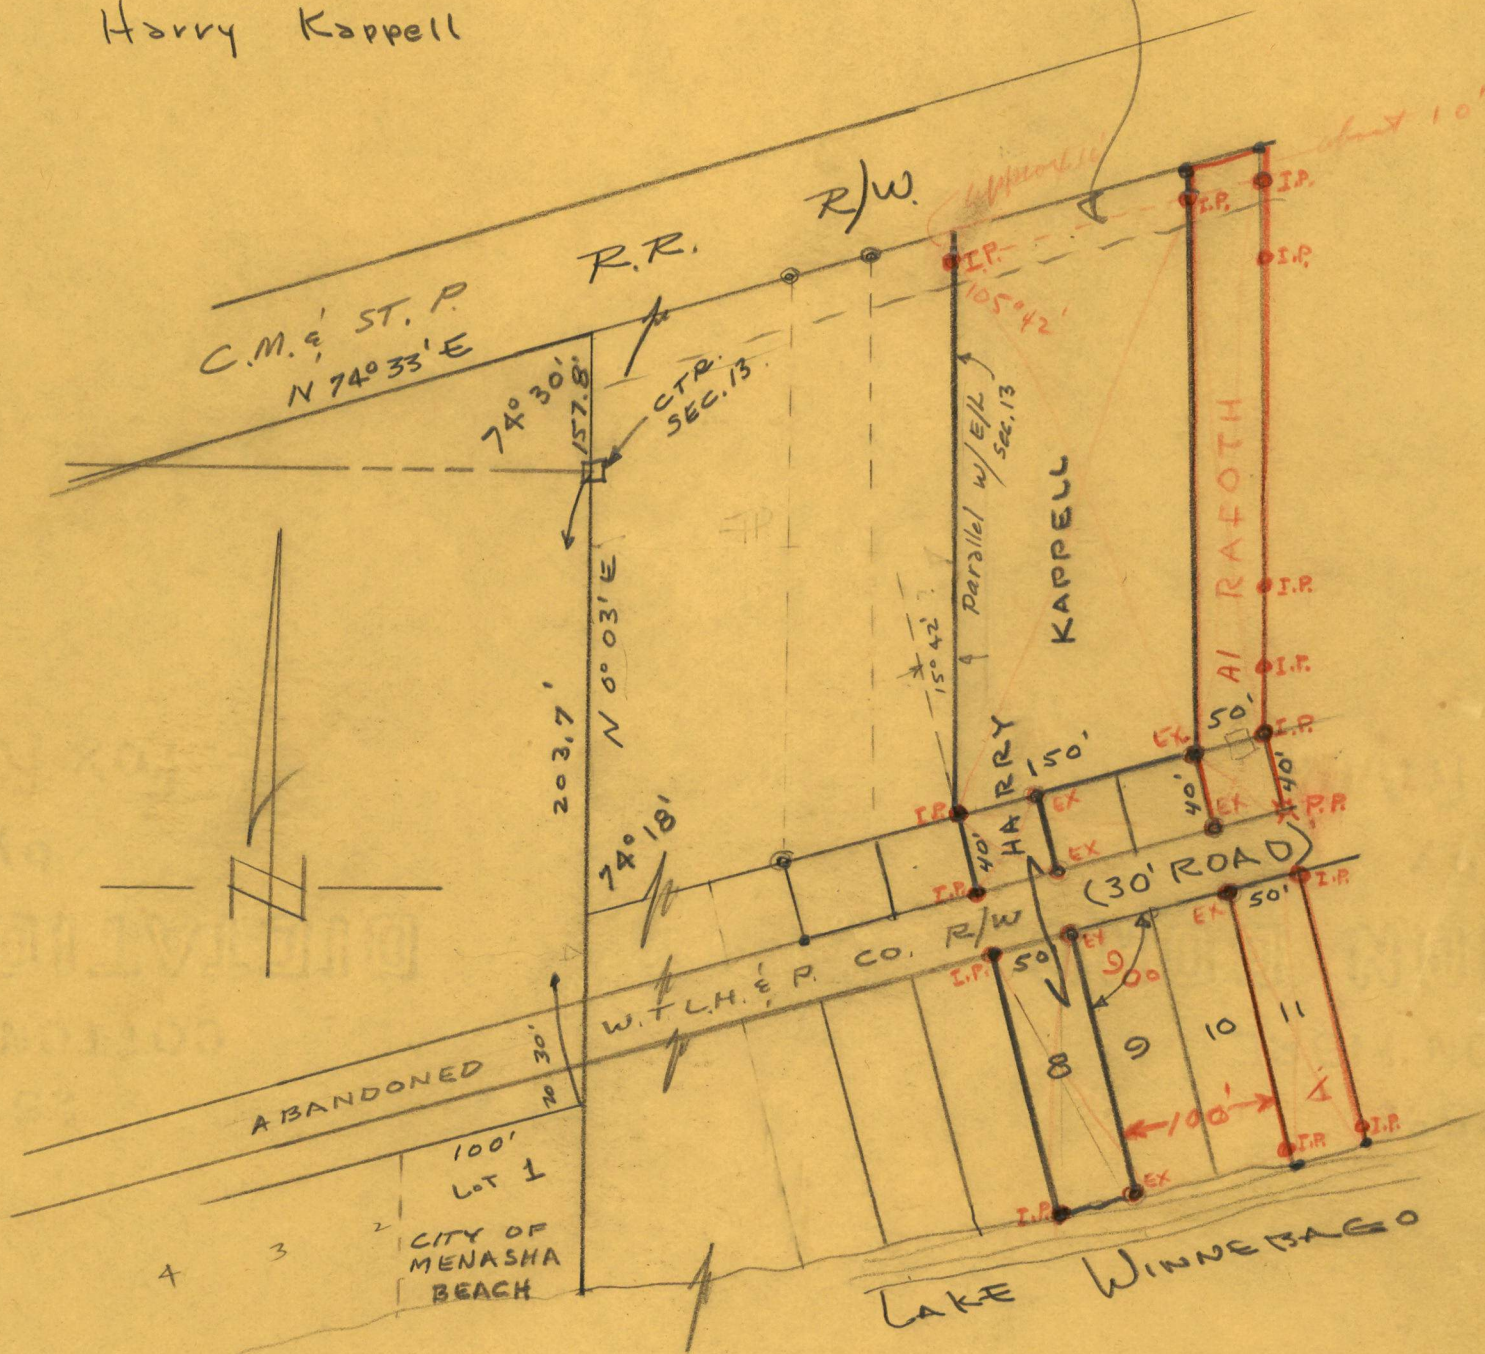

REPLAT OF LOTS 1-21
BLK 1, BRIGHTON
BEACH PLAT.