




N. LINE, VAN GROLL
SUBDIVISION

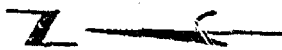

LEGEND

○ = 1" IRON PIPE FOUND

● = 3/4" IRON ROD SET 24" LONG
(wt. 1.502 lbs. / l.f.)

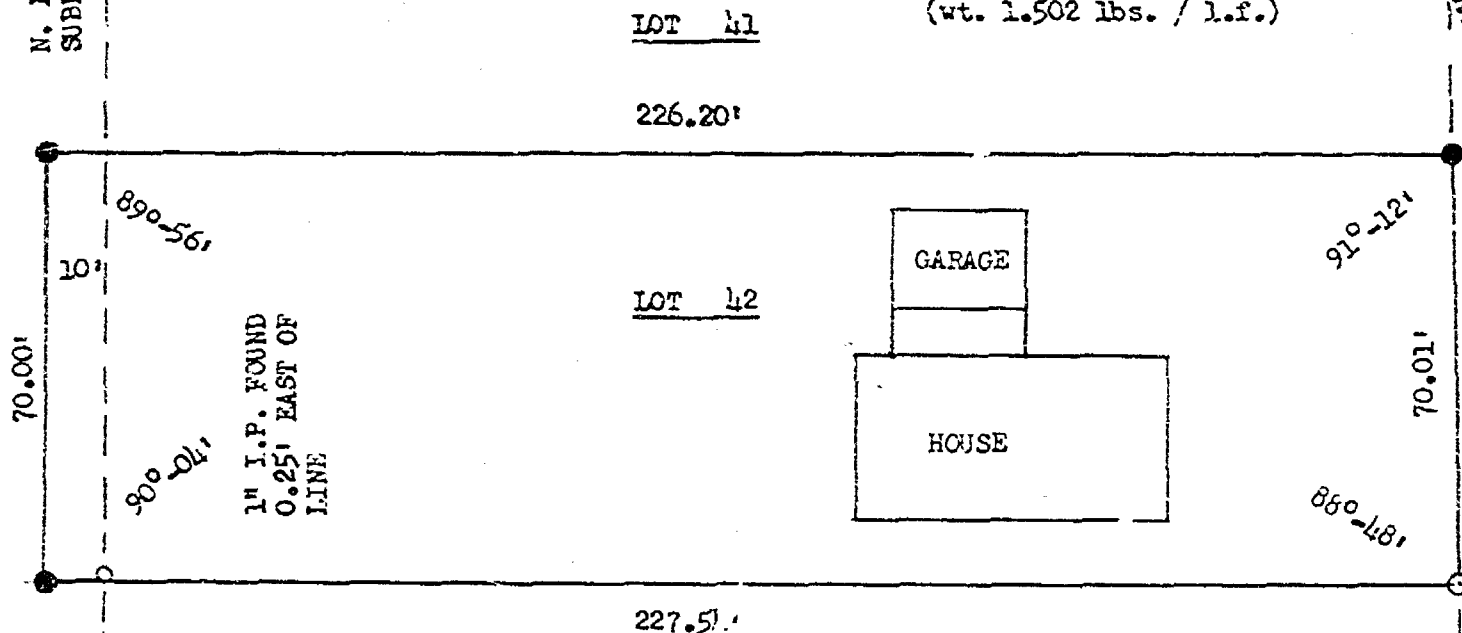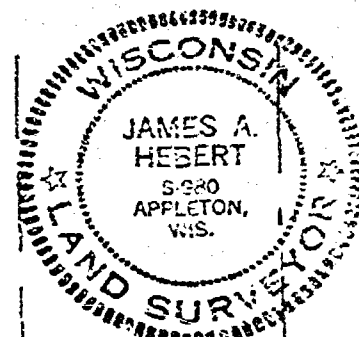

S.T.H. " 1114 "

C.L.

DESCRIPTION

ALL OF LOT 42, VAN GROLL SUBDIVISION, AND A 10 FOOT STRIP OF LAND LYING NORTH OF LOT 42 BETWEEN THE EAST AND WEST LINES OF LOT 42 EXTENDED NORTH, ALL BEING IN THE NW $\frac{1}{4}$ OF THE NE $\frac{1}{4}$, SEC. 13, T20N, R17E, TOWN OF MENASHA, WINNEBAGO COUNTY, WISCONSIN

Survey for Richard Hendricks
1552 Plank Rd. Menasha, Wisconsin 54952

James A. Hebert R.L.S. 11-17-83
JAMES A. HEBERT R.L.S., DO HEREBY CERTIFY THAT
THE ABOVE PLAT OF SURVEY IS A CORRECT REPRESENTATION OF
THE DESCRIBED PROPERTY.

SCALE: 1" = 30'

APPROVED BY:

DRAWN BY jah

DATE: 11-17-83

REVISED

OUTAGAMIE LAND SURVEYING ph 414-734-8373
2718 N. Meade St., P.O. Box 1594, Appleton, Wisconsin 54913

Lot 42, Van Groll Subd. & pt NW $\frac{1}{4}$, NE $\frac{1}{4}$, sec.
13, T20N, R17E, T. Menasha, Winnebago Co.

DRAWING NUMBER
83086 A