


Section 13 T20R17

FLOOD PLAIN SURVEY

BEING LOT THIRTY-NINE (39), VAN GROLL SUBDIVISION, TOWN OF MENASHA,
WINNEBAGO COUNTY, WISCONSIN.

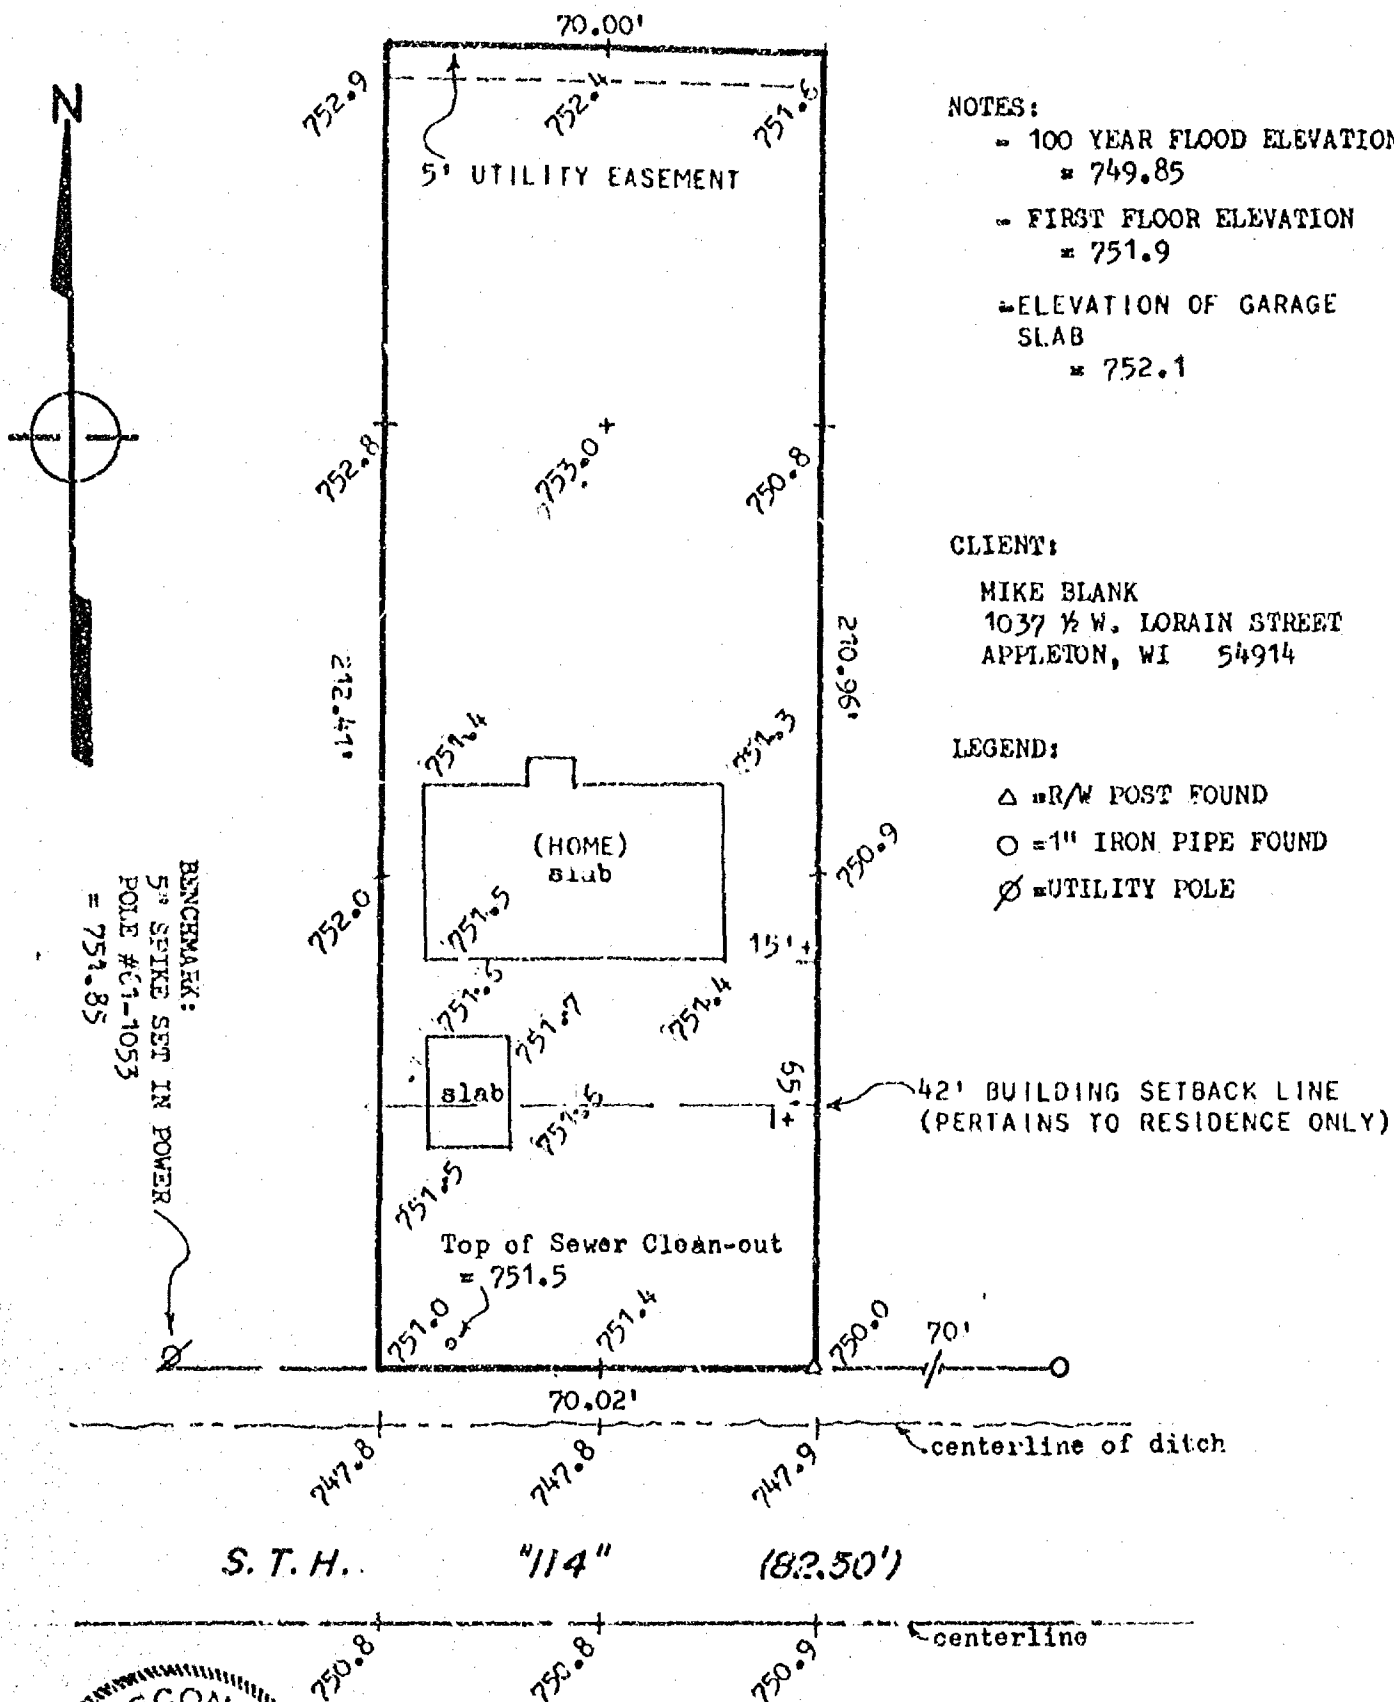

NOTES:

- 100 YEAR FLOOD ELEVATION
= 749.85
- FIRST FLOOR ELEVATION
= 751.9
- ELEVATION OF GARAGE
SLAB
= 752.1


CLIENT:

MIKE BLANK
1037 1/2 W. LORAIN STREET
APPLETON, WI 54914

LEGEND:

- △ = R/W POST FOUND
- = 1" IRON PIPE FOUND
- Ø = UTILITY POLE

42' BUILDING SETBACK LINE
(PERTAINS TO RESIDENCE ONLY)

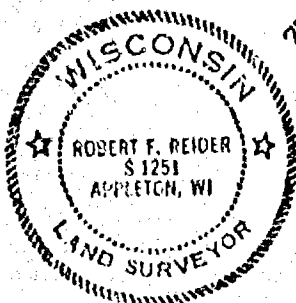

Robert F. Reider 10-7-93
ROBERT F. REIDER, RL5-1251 DATED



CAROW LAND SURVEYING CO., INC.

1837 W. WISCONSIN AVE., P.O. BOX 1297
APPLETON, WISCONSIN 54912-1297
PHONE 414-731-4168 FAX 731-5673

SCALE

1" = 30'

DRAWN BY

ac-mb KJO


PROJECT NO.

A9310.10

Section 13 T20R17

FLOOD PLAIN SURVEY

BEING LOT THIRTY-NINE (39), VAN GROLL SUBDIVISION, TOWN OF MENASHA,
WINNEBAGO COUNTY, WISCONSIN.

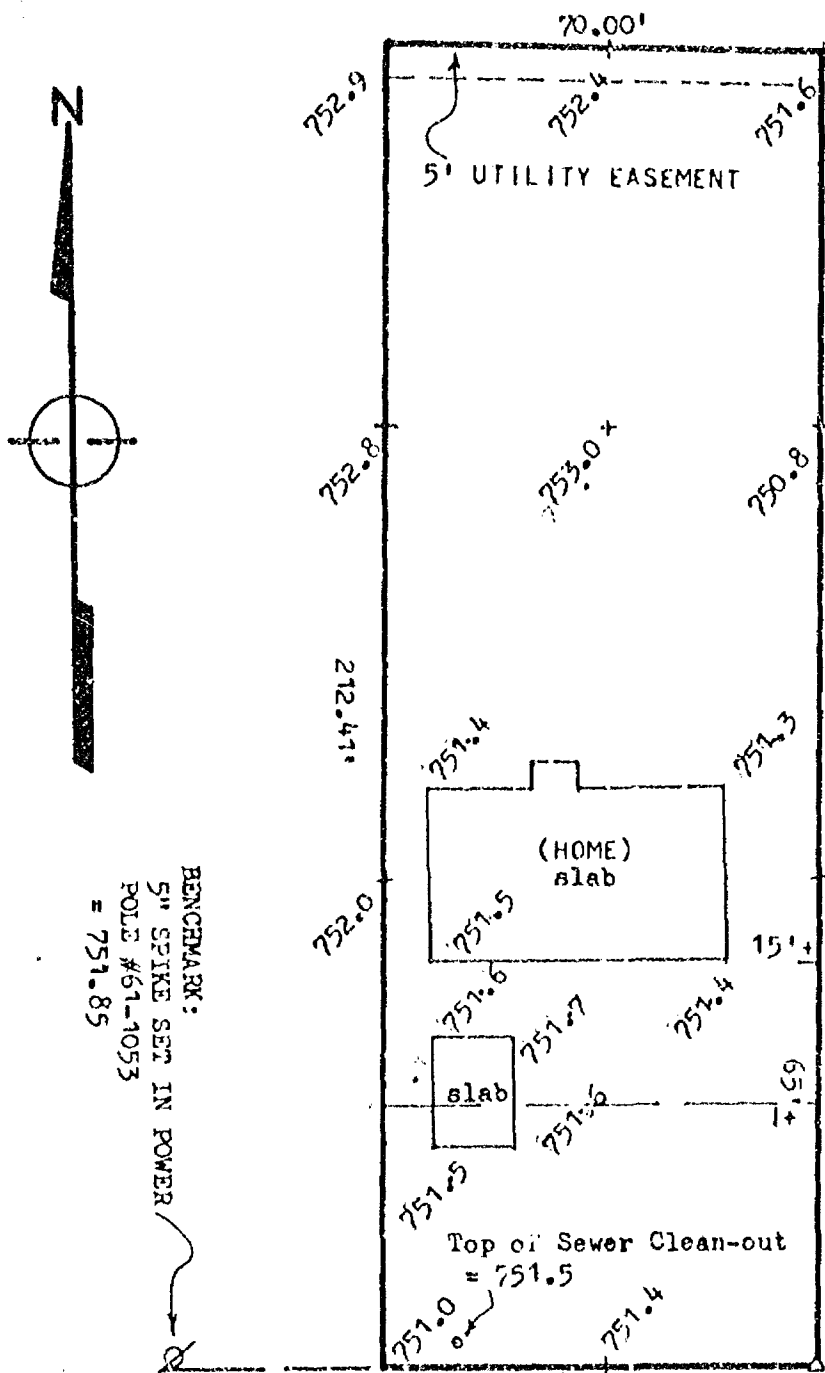

NOTES:

- 100 YEAR FLOOD ELEVATION
= 749.85
- FIRST FLOOR ELEVATION
= 751.9
- ELEVATION OF GARAGE
SLAB
= 752.1



CLIENT:

MIKE BLANK
1037 1/2 W. LORAIN STREET
APPLETON, WI 54914

LEGEND:

- Δ = R/W POST FOUND
- = 1" IRON PIPE FOUND
- Ø = UTILITY POLE

42' BUILDING SETBACK LINE
(PERTAINS TO RESIDENCE ONLY)

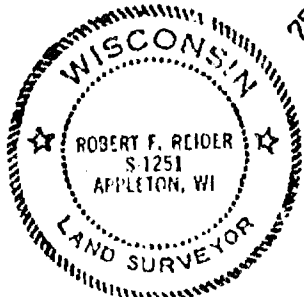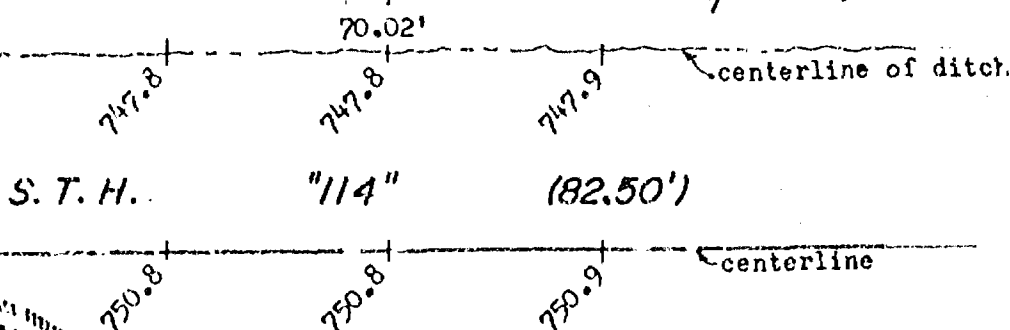

Robert F. Reider 10-7-93
ROBERT F. REIDER, RLS-1251 DATED



CAROW LAND SURVEYING CO., INC.

1837 W. WISCONSIN AVE., P.O. BOX 1297
APPLETON, WISCONSIN 54912-1297
PHONE 414-731-4168 FAX 731-5673

SCALE

1" = 30'

DRAWN BY

ec-ms KJO


PROJECT NO

A9310.10

Section 13 T20R17

FLOOD PLAIN SURVEY

BEING LOT THIRTY-NINE (39), VAN GROLL SUBDIVISION, TOWN OF MENASHA,
WINNEBAGO COUNTY, WISCONSIN.

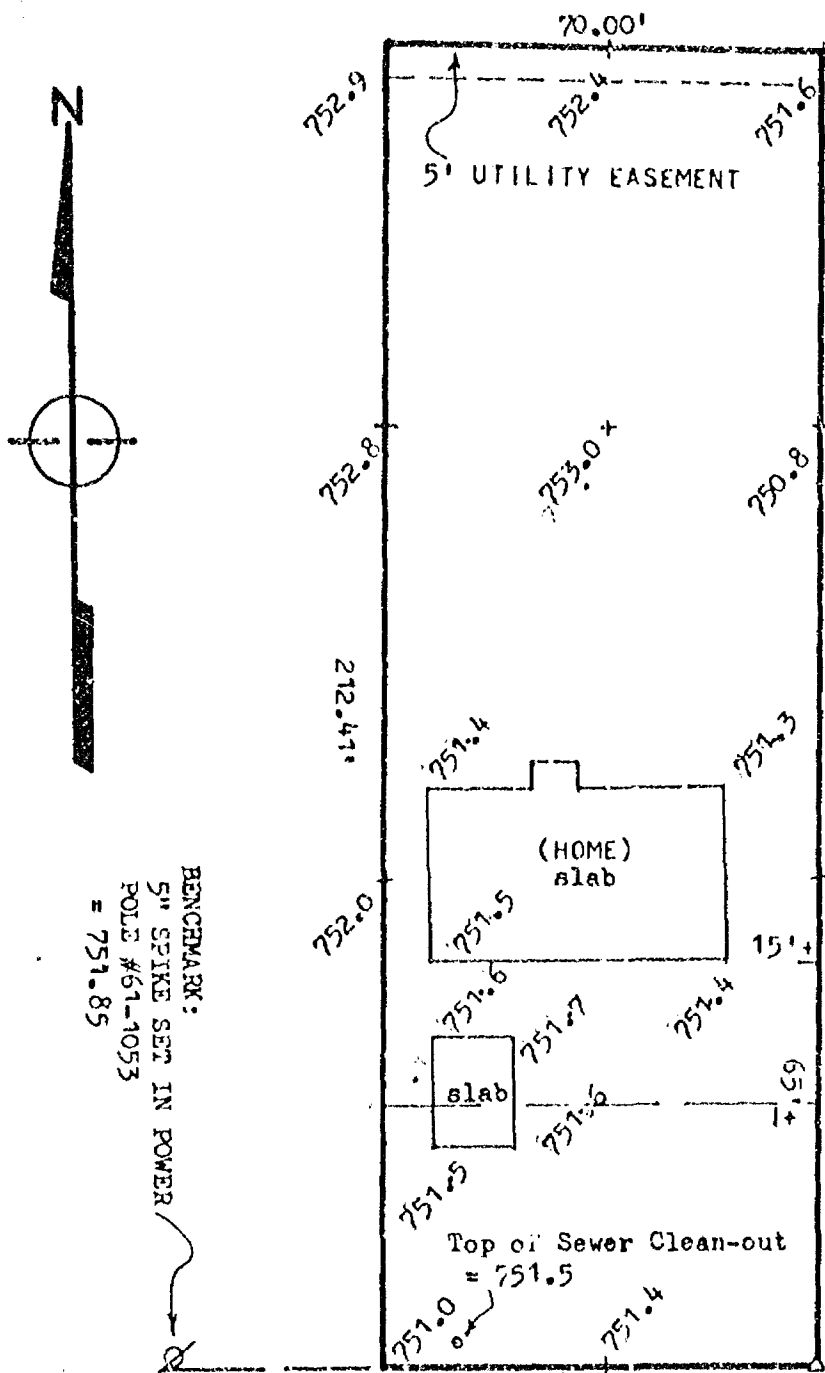

NOTES:

- 100 YEAR FLOOD ELEVATION
= 749.85
- FIRST FLOOR ELEVATION
= 751.9
- ELEVATION OF GARAGE
SLAB
= 752.1



CLIENT:

MIKE BLANK
1037 1/2 W. LORAIN STREET
APPLETON, WI 54914

LEGEND:

- Δ = R/W POST FOUND
- = 1" IRON PIPE FOUND
- Ø = UTILITY POLE

42' BUILDING SETBACK LINE
(PERTAINS TO RESIDENCE ONLY)

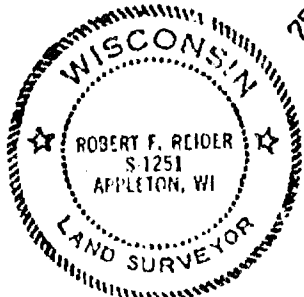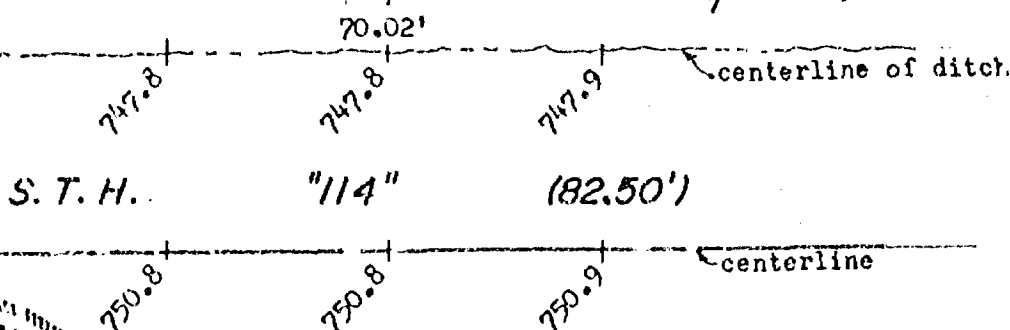

Robert F. Reid 10-7-93
ROBERT F. REIDER, RLS-1251 DATED



CAROW LAND SURVEYING CO., INC.

1837 W. WISCONSIN AVE., P.O. BOX 1297
APPLETON, WISCONSIN 54912-1297
PHONE 414-731-4168 FAX 731-5673

SCALE

1" = 30'

DRAWN BY

ec-ms KJO

PROJECT NO

A9310.10