


DESCRIPTION: LOT 36, VAN GROLL SUBDIVISION, TOWN OF MENASHA,
WINNEBAGO COUNTY, WISCONSIN.

13-00-17

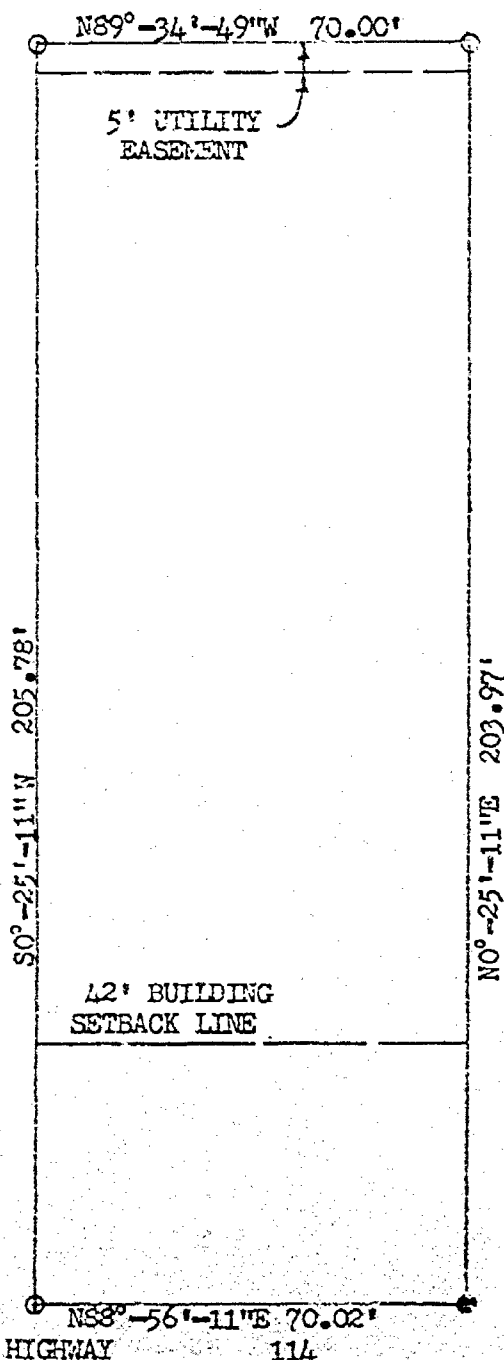

LEGEND:

O = 1" IRON PIPE FOUND

● = 3/4" x 24" SOLID ROUND
IRON ROD SET



I, ROBERT F. REIDER, CERTIFY THAT THIS PLAT OF SURVEY IS A
TRUE AND CORRECT REPRESENTATION OF THE ABOVE DESCRIBED
PROPERTY.

R. F. Reider

4-15-85

REVISIONS	DANIEL WILZ		
	W6196 HIGHWAY 10 & 114, MENASHA, WIS. 54952		
	CAROW LAND SURVEYING CO., INC., P.O. BOX 1297		
	1837 W. WISCONSIN AVE. - APPLETON, WI 54912		
	DRAWN BY IT kv EC	SCALE 1"=30'	DRAWING NO A854.65
	APP'D	DATE 4-15-85	