


I, David M. Schmalz, hereby certify that this property was surveyed under my supervision, according to the official records and that this is a true and correct representation thereof.

Sept. 29, 1976 David M. Schmalz
Date David M. Schmalz S-1284
REVISED THIS 17 DAY OF Jan. 1978
14 JAN. 1980 Registered Wisconsin Land Surveyor

Referenced Meridian: North-South $\frac{1}{4}$ Line of
Section 13. T20N, R17E, calculated bearing
N 00° 24' 42" W.

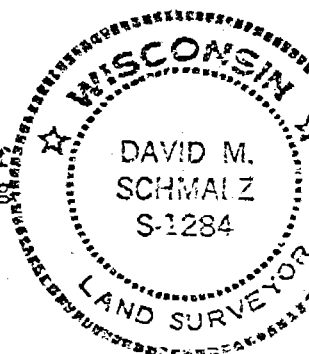

ASSESSOR'S FLAT No. 8

HOUSE

S 89° 57' 05" E
EXIST. P.X. NAIL
SE. CORNER OF THE N 1/2 OF
THE NE 1/4 OF SEC. 13

LEGEND

- exist. 3/4" iron pipe found
- 1" x 24" iron pipe set

"POINT B".
NE COR. GOVT
LOT 3, SEC. 13

POINT "A" to "E" = 1318.43'

CUT STONE 6" x 8"; BORE HOLE IN TOP

TOWN OF MENASHA - BRIGHTON BEACH LIFT STATION
PART OF THE NORTHEAST 1/4 OF SECTION 13, T20N, R17E,
TOWN OF MENASHA, WINNEBAGO COUNTY, WISCONSIN

DRAWN: J.EK
CHECKED: D.M.S.
SCALE: 1"=20'

DATE 9/28/76

BK 25, P. 4
45 & 50
FILE
STEIN

NORTH 1/4 CORNER OF
SECTION 13, T20N, R17E

CERTIFICATE OF SURVEY

I, David M. Schmalz, hereby certify that this property was surveyed under my supervision, according to the official records and that this is a true and correct representation thereof.

Sept. 29, 1976 David M. Schmalz

Date David M. Schmalz S-1284
REVISED THIS 17 DAY OF Jan. 1978 Registered Wisconsin Land Surveyor


Referenced Meridian: North-South $\frac{1}{4}$ Line of
Section 13, T20N, R17E, calculated bearing
N 00° 19' 45" W.



ASSESSOR'S PLAT No. 8

HOUSE

BRIGHTON BEACH RD.

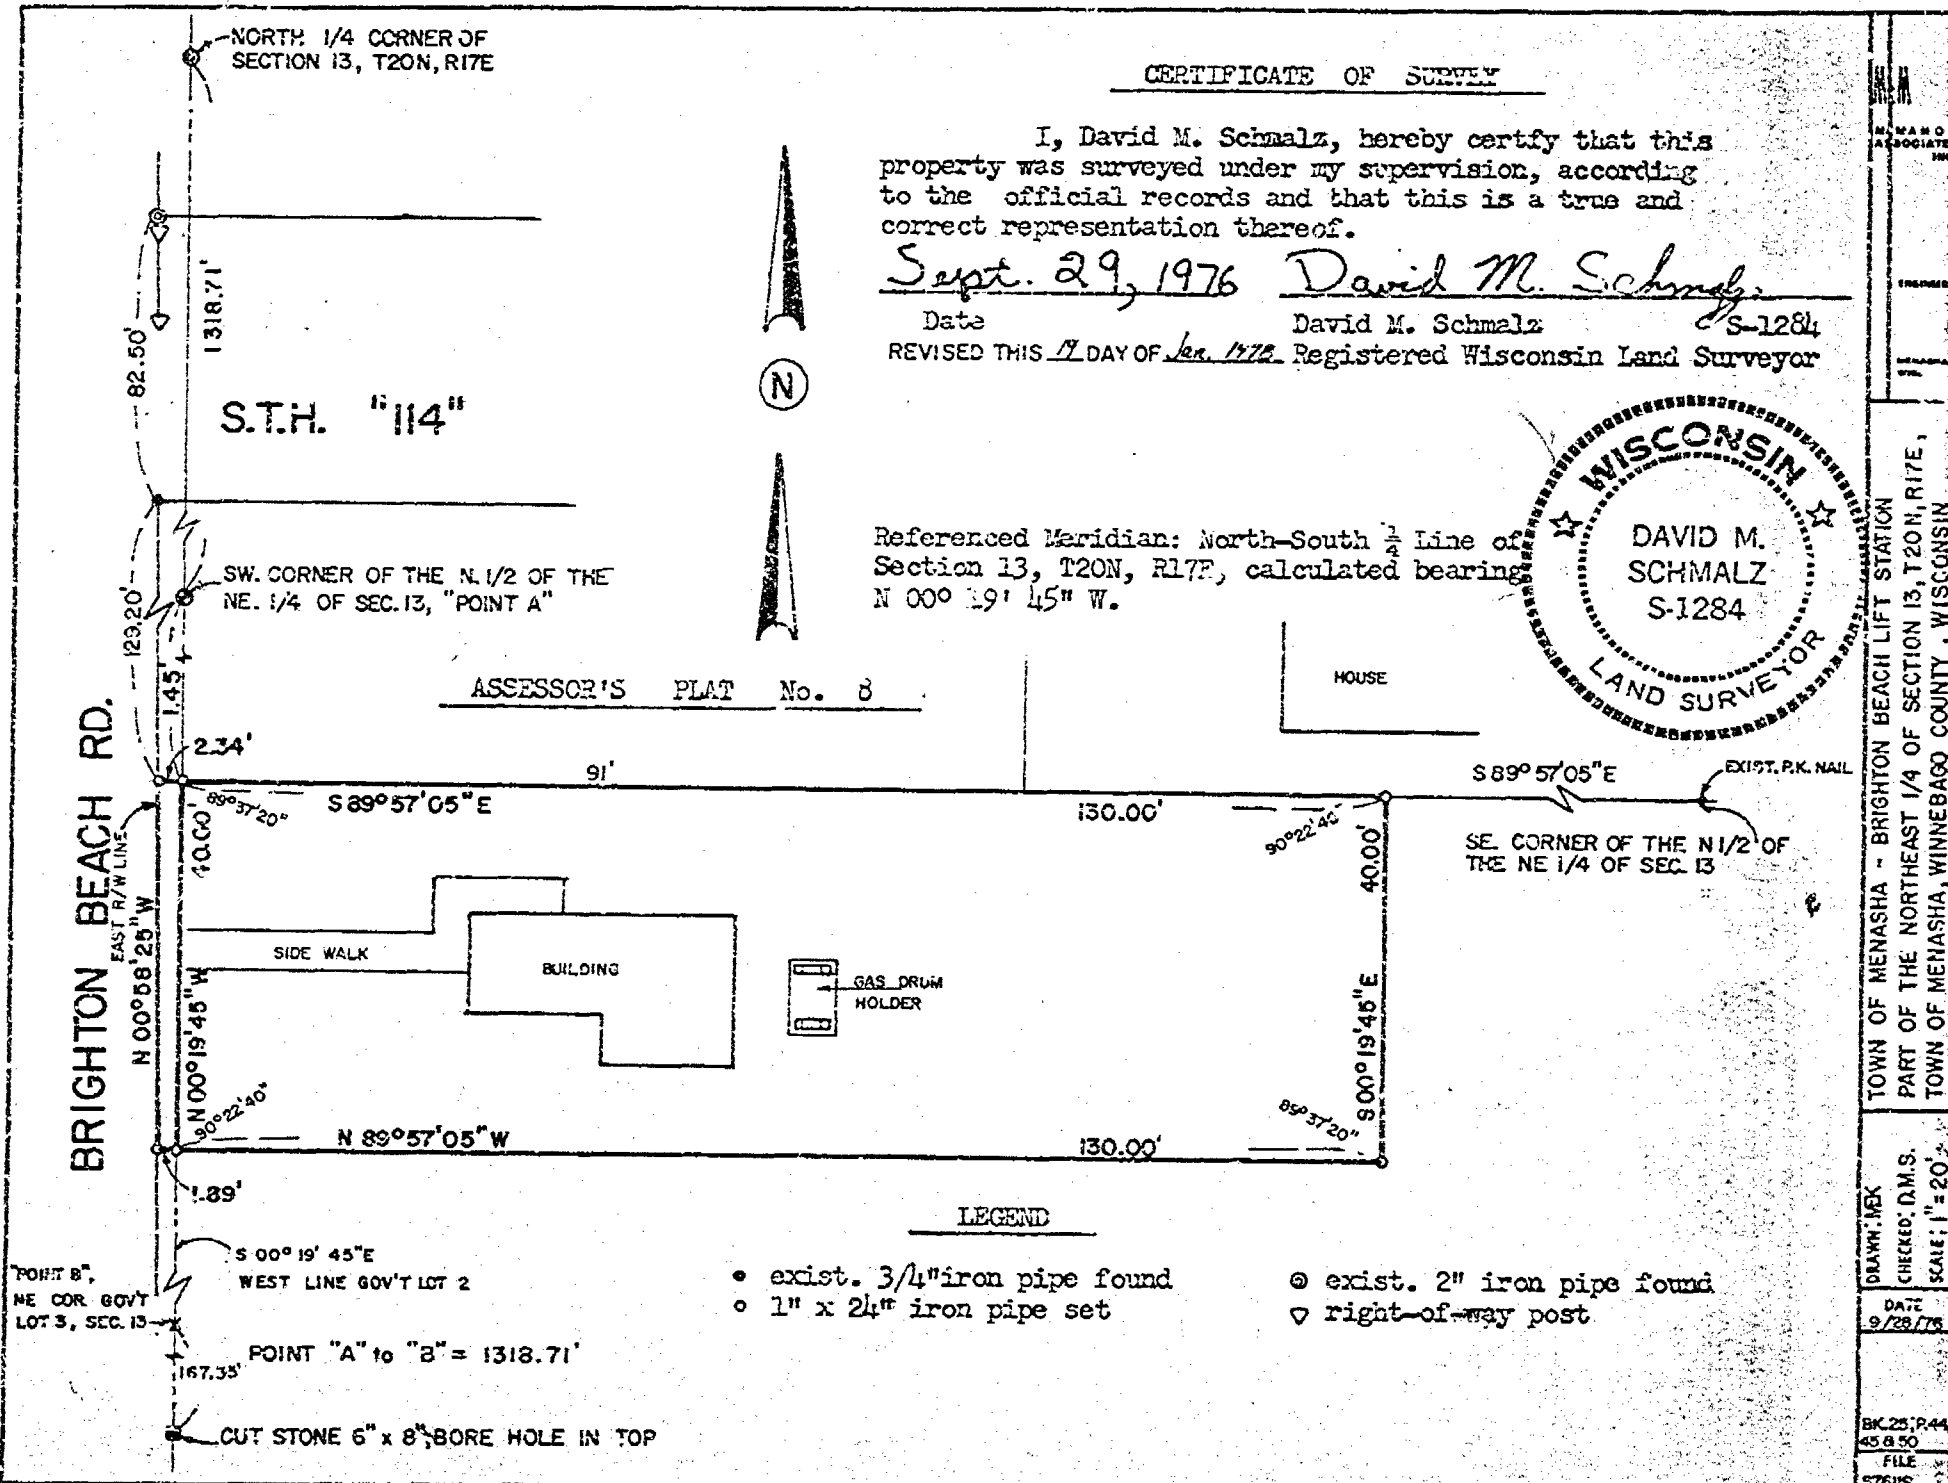

LEGEND

- exist. 3/4" iron pipe found
- 1" x 24" iron pipe set
- ⊙ exist. 2" iron pipe found
- ▽ right-of-way post

POINT B,
NE COR. GOVT
LOT 3, SEC. 13

S 00° 19' 45" E
WEST LINE GOV'T LOT 2

POINT "A" to "B" = 1318.71'

CUT STONE 6" x 8", BORE HOLE IN TOP

TOWN OF MENASHA - BRIGHTON BEACH LIFT STATION
PART OF THE NORTHEAST 1/4 OF SECTION 13, T20N, R17E,
TOWN OF MENASHA, WINNEBAGO COUNTY, WISCONSIN

DRAWN: MEX
CHECKED: D.M.S.
SCALE: 1" = 20'

DATE
9/28/76

BK. 25, P. 44
45 & 50
FILE
576115