



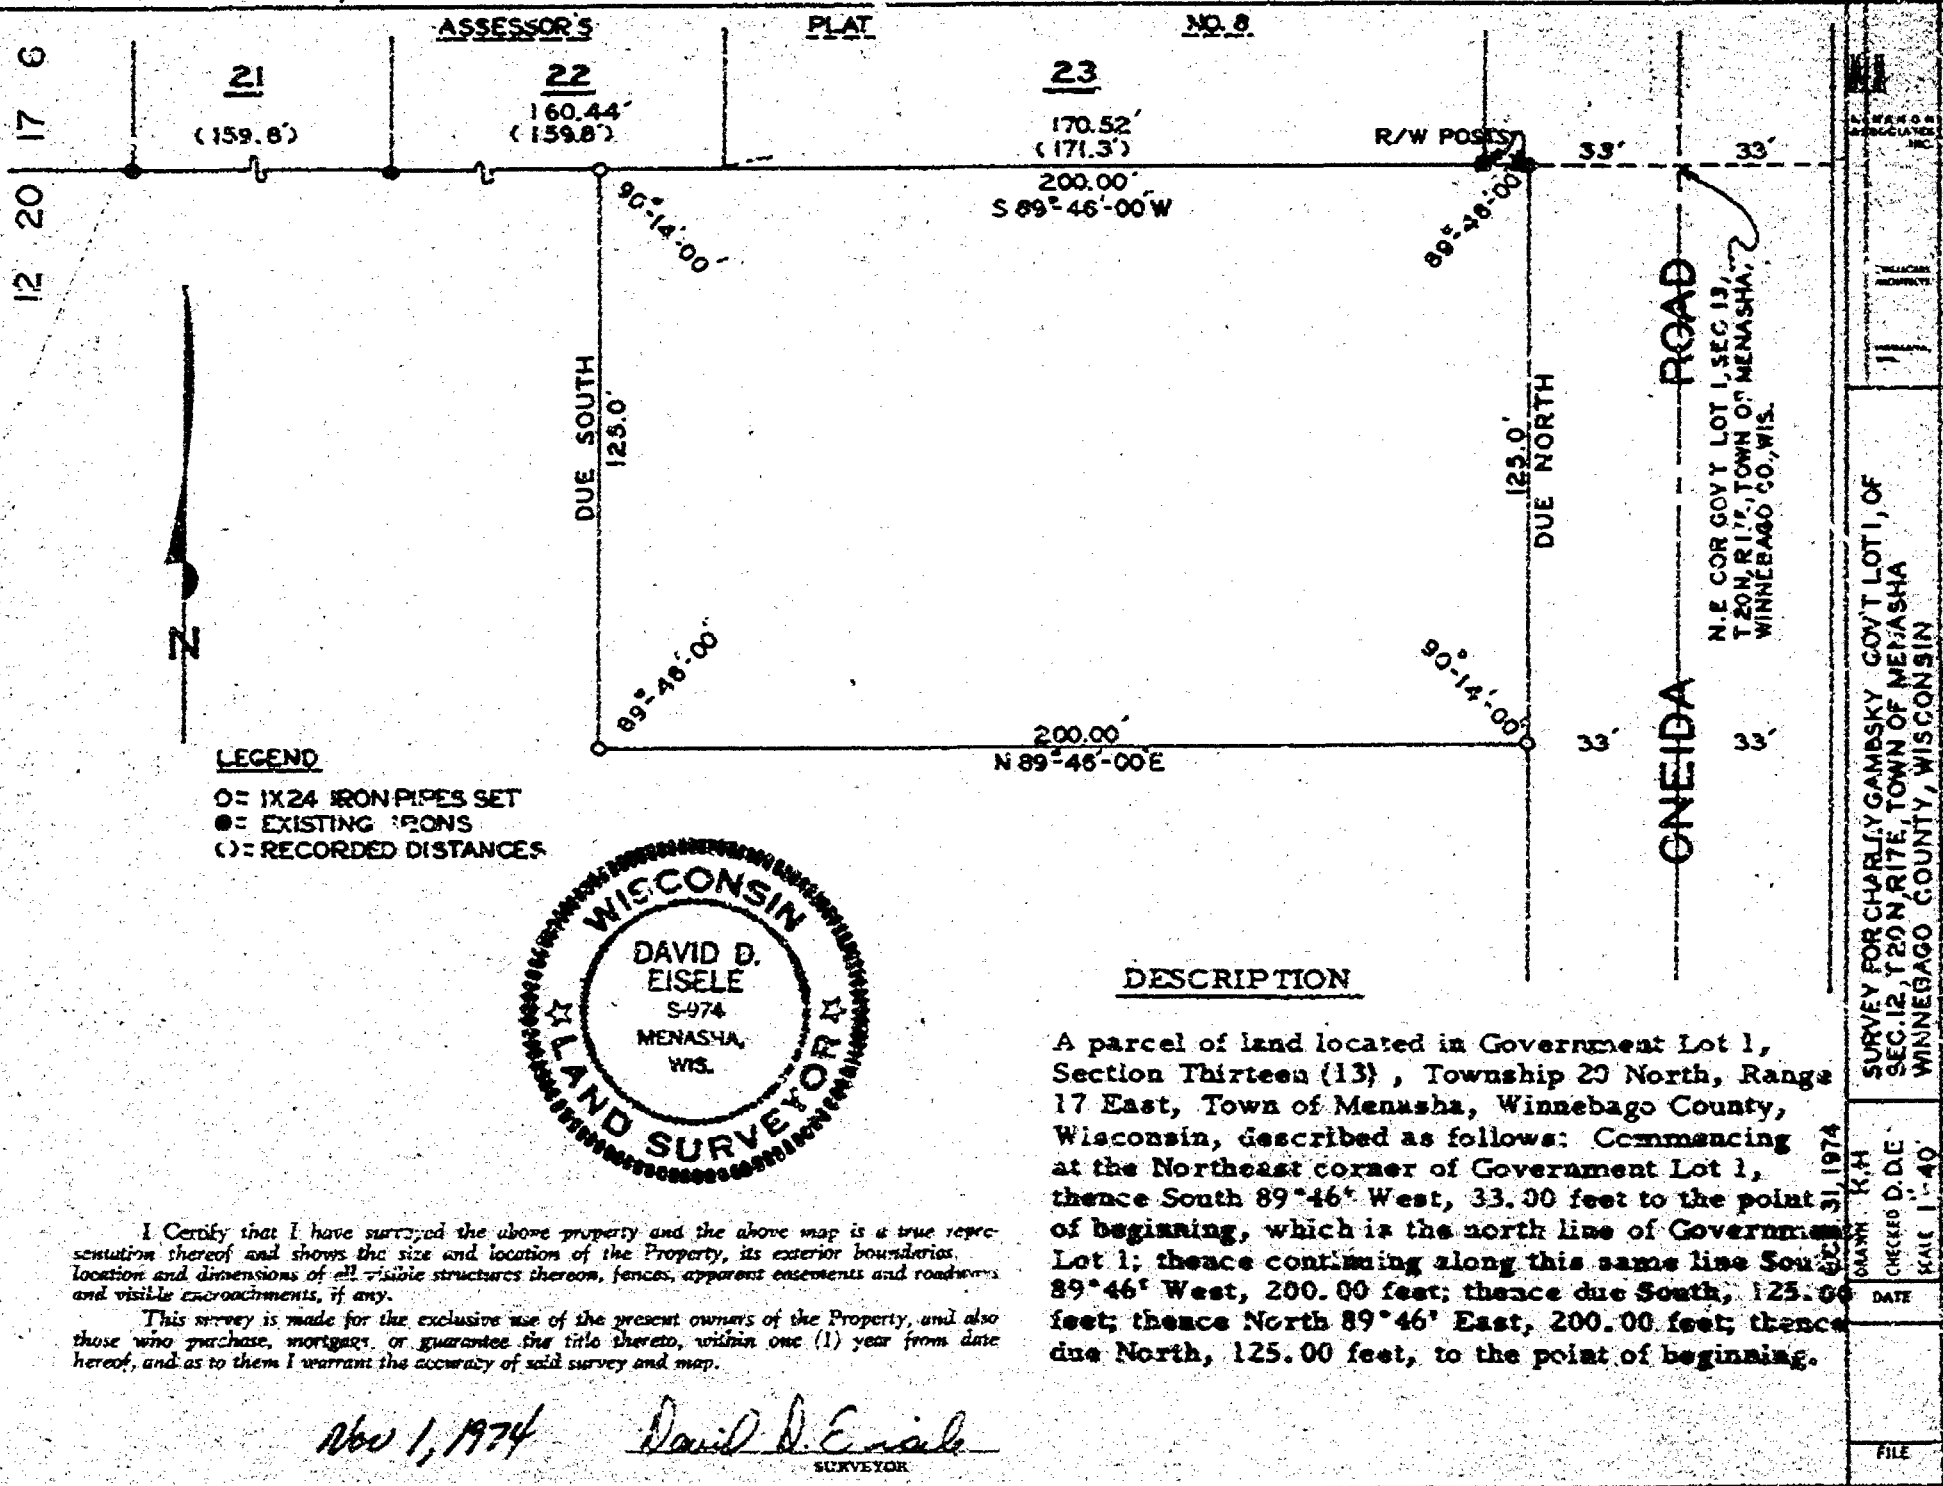

LEGEND

- = 1X24 IRON PIPES SET
- = EXISTING IRONS
- () = RECORDED DISTANCES

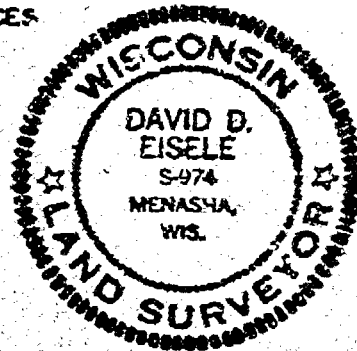

I Certify that I have surveyed the above property and the above map is a true representation thereof and shows the size and location of the Property, its exterior boundaries, location and dimensions of all visible structures thereon, fences, apparent easements and roadways and visible encroachments, if any.

This survey is made for the exclusive use of the present owners of the Property, and also those who purchase, mortgage, or guarantee the title thereto, within one (1) year from date hereof, and as to them I warrant the accuracy of said survey and map.

Nov 1, 1974

David D. Eisele
SURVEYOR

DESCRIPTION

A parcel of land located in Government Lot 1, Section Thirteen (13), Township 20 North, Range 17 East, Town of Menasha, Winnebago County, Wisconsin, described as follows: Commencing at the Northeast corner of Government Lot 1, thence South 89°46' West, 33.00 feet to the point of beginning, which is the north line of Government Lot 1; thence continuing along this same line South 89°46' West, 200.00 feet; thence due South, 125.00 feet; thence North 89°46' East, 200.00 feet; thence due North, 125.00 feet, to the point of beginning.

SURVEY FOR CHARLEY GAMBKY GOV'T LOT 1, OF SEC. 12, T20N R17E, TOWN OF MENASHA, WINNEBAGO COUNTY, WISCONSIN

DATE	NOV 1, 1974
CHECKED D.D.E.	
SCALE	1" = 40'
FILE	