


PLAT OF SURVEY

Part of the Northwest 1/4 of the Northwest 1/4
of Section 13, Township 20 North, Range 17 East,
Town of Menasha, Winnebago County, Wisconsin.


Survey For: State of Wisconsin
Department of Veterans Affairs
(Wisconsin Veterans Home)

North is referenced to
the East line of Melissa
Street which is recorded
to bear North.

SCALE 1" = 60'

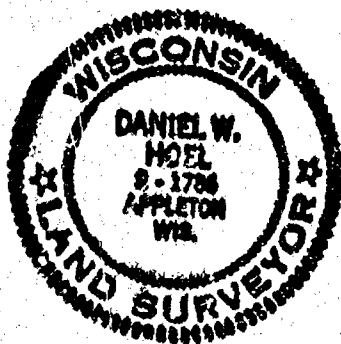

NORTHWEST CORNER
SECTION 13, T20N, R17E
ALUMINUM COUNTY MONUMENT

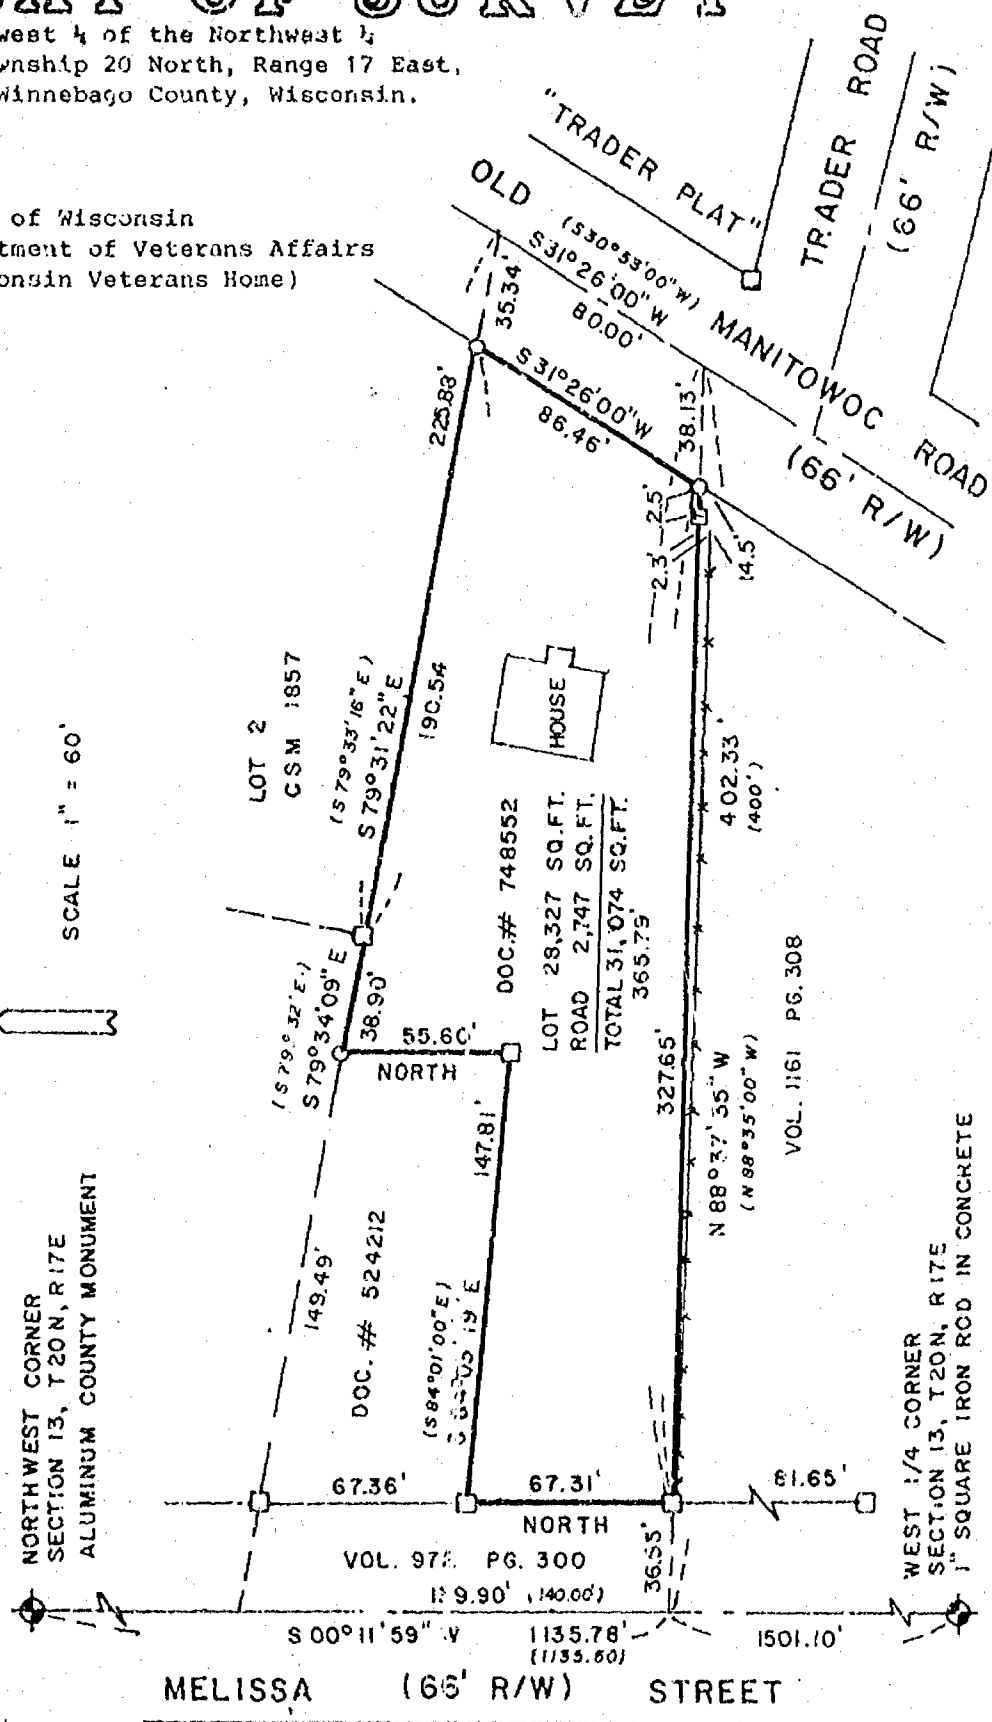

LEGEND

- ☐ TELEPHONE PAD
- 3/4" X 24" STEEL REBAR SET
- 1-1/4" X 30" STEEL REBAR SET
- ◆ SECTION MONUMENT
- PR NAIL
- 1" IRON PIPE FOUND
- 2" IRON PIPE FOUND
- 3/4" REBAR FOUND
- △ 1-1/4" REBAR FOUND
- X-X- FENCE
- X CHISELED "X"
- △ RAILROAD SPIKE
- () RECORDED AS

SURVEYOR'S CERTIFICATE:

I hereby certify that I have surveyed this property and this map is a true representation thereof and shows the size and location of the property, its exterior boundaries, the location and dimensions of all visible structures thereon, fences, apparent easements and roadways and visible encroachments, if any. This survey is made for the exclusive use of the present owner of the property, and also those who purchase, mortgage or guarantee the title thereto within one (1) year from date hereof; and as to them I hereby certify that said survey and map were made in accordance with acceptable Professional Standards and that the information contained thereon is, to the best of my knowledge, information and belief a true and accurate representation thereof.

8-28-90
DATE

Daniel W. Hoel
REGISTERED LAND SURVEYOR

Martenson & Eisele, Inc.
CONSULTING ENGINEERING & LAND SURVEYING
1919 AMERICAN COURT
NEENAH WIS. 54956
PHONE - 731-0381

FIELD BOOK 610 PROJECT NO. 269-270
PAGE FILE
DISK FILE JOB FILE
THIS INSTRUMENT WAS DRAFTED BY: brd