


PLAT OF SURVEY

Part of Lot 15, Porsche's Plat in the West 1/4 of Section 13,
Town 20 North, Range 17 East, City of Menasha, Winnebago
County, Wisconsin.

CSM NO. 1406

LOT 2

Survey for:
Herb Trader
1069 Manitowoc Road
Menasha, WI

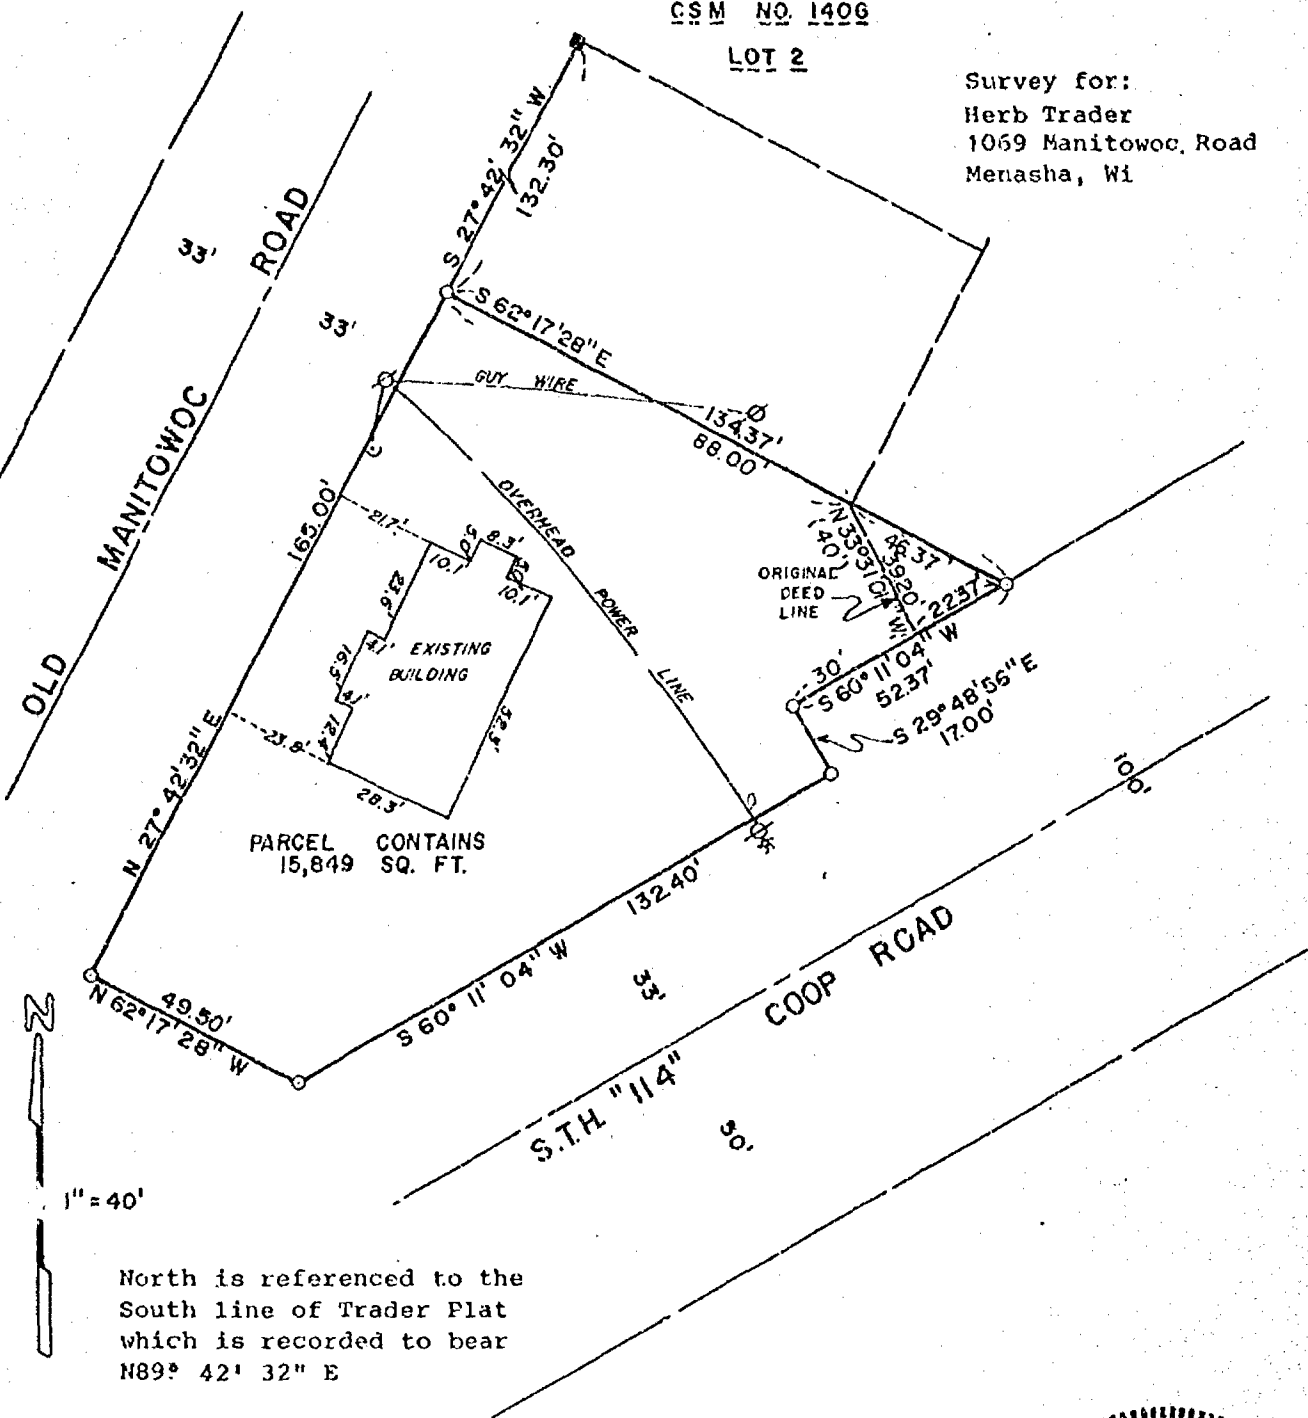

LEGEND

- LIGHT POLE
- POWER POLE
- GUY WIRE ANCHOR
- 3/4" REBAR, SET
- 1-1/4" STEEL REBAR SET
- ◆ SECTION MONUMENT
- ◆ P.K. NAIL
- 1" IRON PIPE FOUND
- 2" IRON PIPE FOUND
- 3/4" REBAR FOUND
- 1-1/4" REBAR FOUND
- FENCE
- x CHISELED "X"
- ▼ RAIL ROAD SPIKE
- () RECORDED AS

SURVEYOR'S CERTIFICATE

I, hereby certify that I have surveyed the property as shown and described, according to official records and that the plat above drawn is an accurate and correct representation of said survey, to the best of my knowledge and belief.

2/27/87

DATE
REVISED 3/3/87
REVISED 4/16/87

Charles F. Coopman
REGISTERED LAND SURVEYOR



Martenson & Eisele, Inc.

CONSULTING ENGINEERING & LAND SURVEYING
1919 AMERICAN COURT
NEENAH WIS. 54956
PHONE - 731-0381

FIELD BOOK _____ PROJECT NO. 264-73A
PAGE _____
DISK II JOB 14
THIS INSTRUMENT WAS DRAFTED BY J.W.E.L.