



13 20 17 7

CERTIFICATE of SURVEY

I, David E. Eisele, hereby certify that I surveyed the property shown hereon according to the official records and that this is a true and correct representation thereof.

Date July 30, 1975

David E. Eisele LS-974
David E. Eisele, Reg. Wis. Land Surveyor

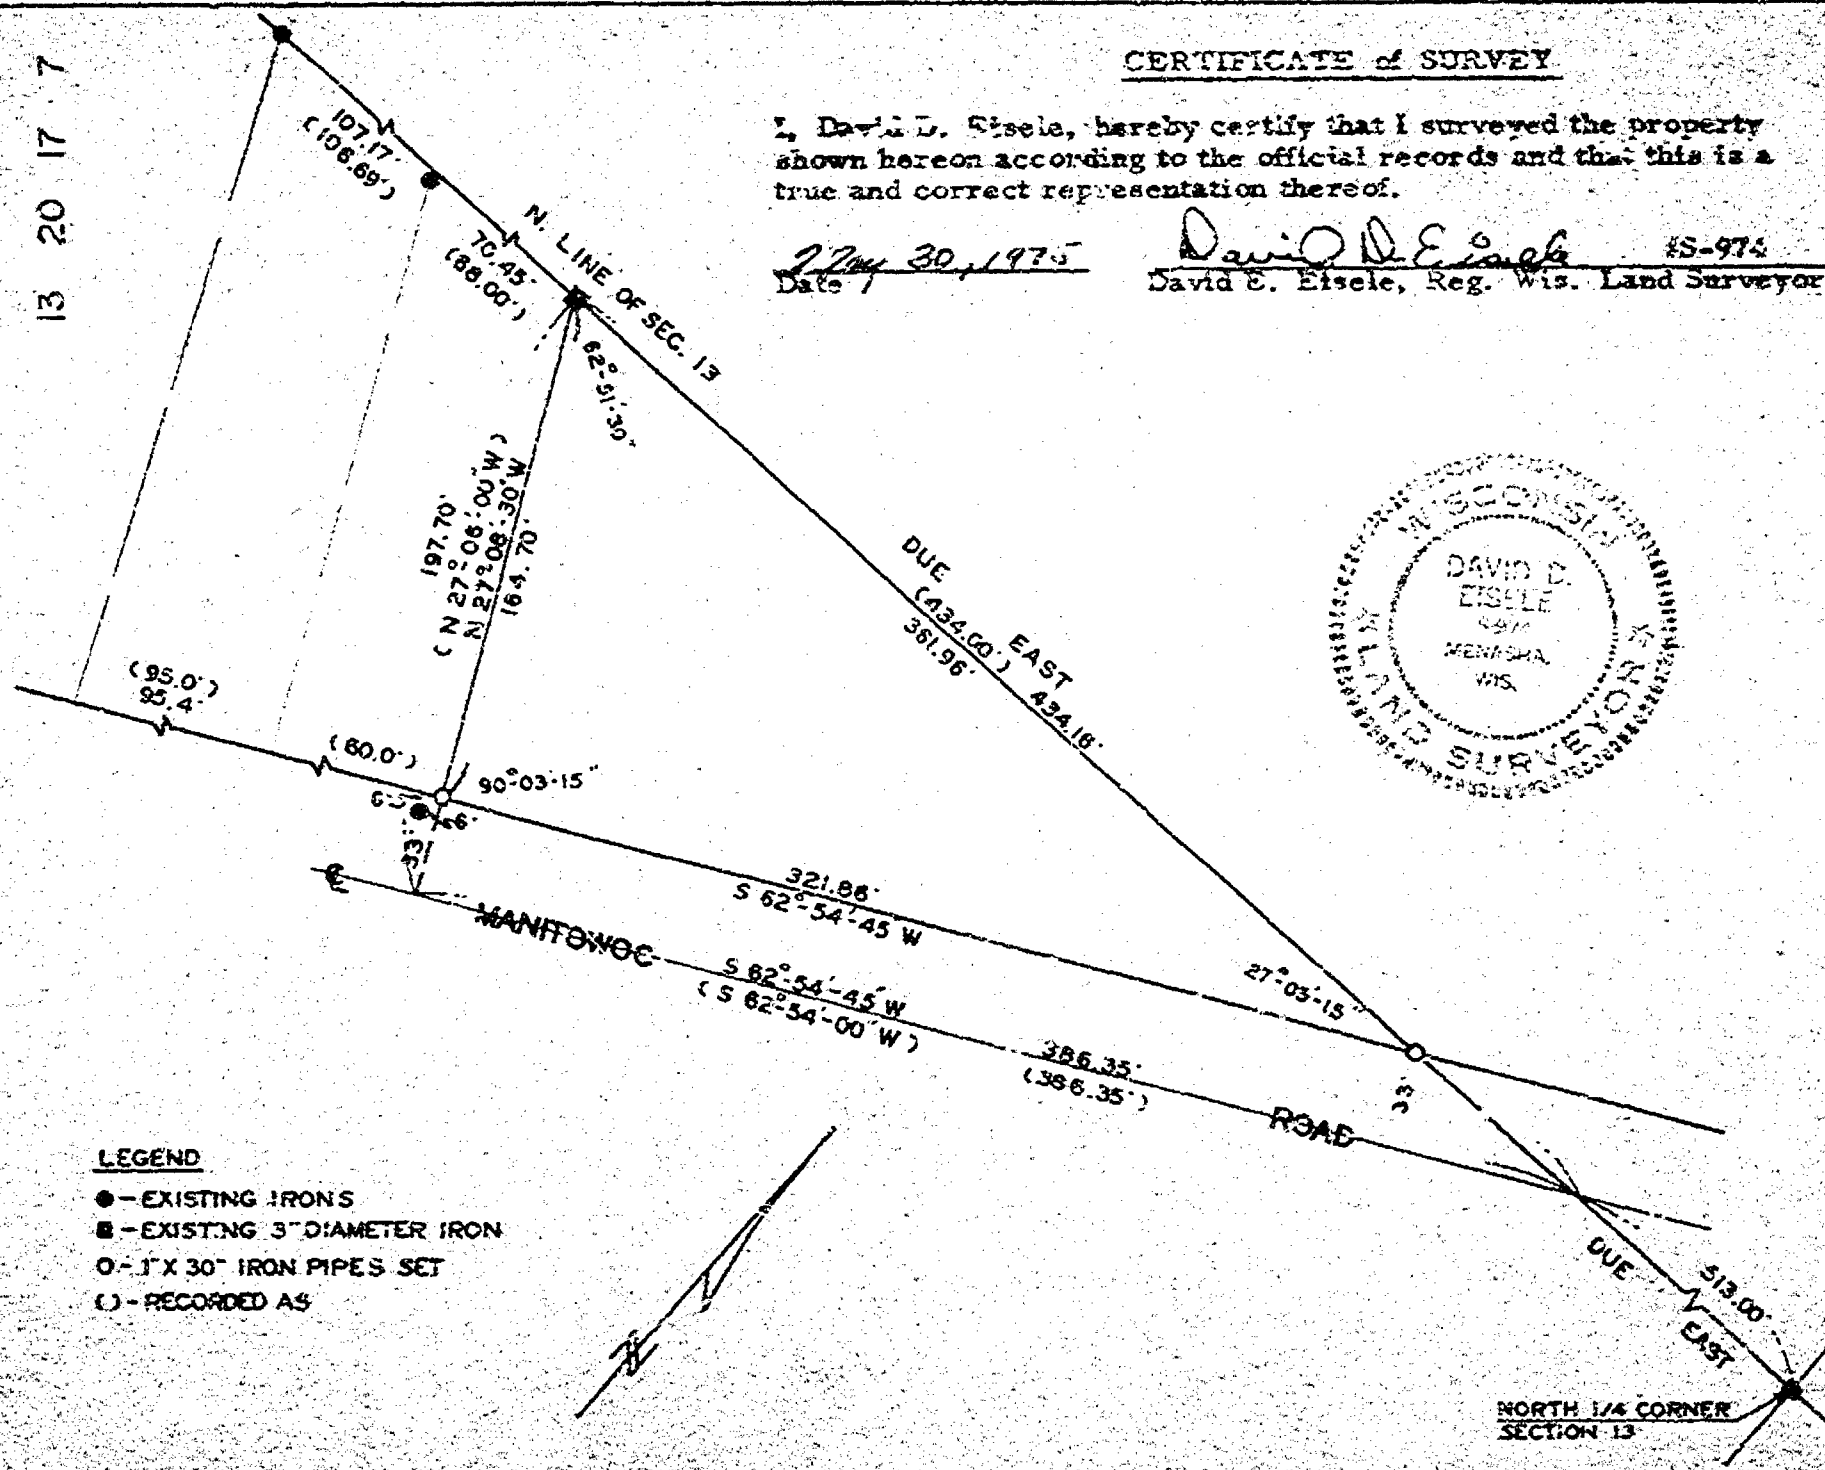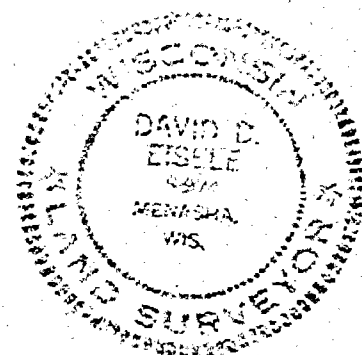

LEGEND

- - EXISTING IRONS
- - EXISTING 3" DIAMETER IRON
- - 1" X 30" IRON PIPES SET
- () - RECORDED AS

FOR: JAMES YOUNG PART OF THE N.W. 1/4 OF SECTION 13, T23N, R17E, TOWN OF MENASHA, WINNEBAGO CO., WIS.

DRAWN K.H. CHECKED D.D.E. SCALE 1" = 60' DATE 5/30/75

FILE

13 20 17 3

DESCRIPTIONPARCEL 4:

A PARCEL OF LAND IN THE N.W. $\frac{1}{4}$ OF THE N.W. $\frac{1}{4}$ OF SECTION 13, T20N, R17E,
TOWN OF MENASHA, WINNEBAGO COUNTY, WISCONSIN, BOUNDED AND DESCRIBED AS
FOLLOWS:

COMMENCING AT THE NORTHWEST CORNER OF SAID SECTION 13; THENCE DUE SOUTH
677.15 FEET; THENCE S66°25'E 36.01 FEET TO THE POINT OF BEGINNING; THENCE
CONTINUING S66°25'E 259.74; THENCE S12°26'W 61.57 FEET; THENCE N70°38'W
238.27 FEET; THENCE DUE NORTH 35.04 FEET TO THE POINT OF BEGINNING CONTAINING
0.40 ACRES MORE OR LESS.