


FLOOD PLAIN SURVEY

PART OF LOT 2 PORSCHE PLAT LOCATED IN SECTION 13, TOWNSHIP 20 NORTH, RANGE 17 EAST, TOWN OF MENASHA, WINNEBAGO COUNTY, WISCONSIN BEING LANDS DESCRIBED IN DOCUMENT NO. 354936

SURVEYED FOR:
AL CHOUINARD
1481 PLANK ROAD
MENASHA, WI 54952

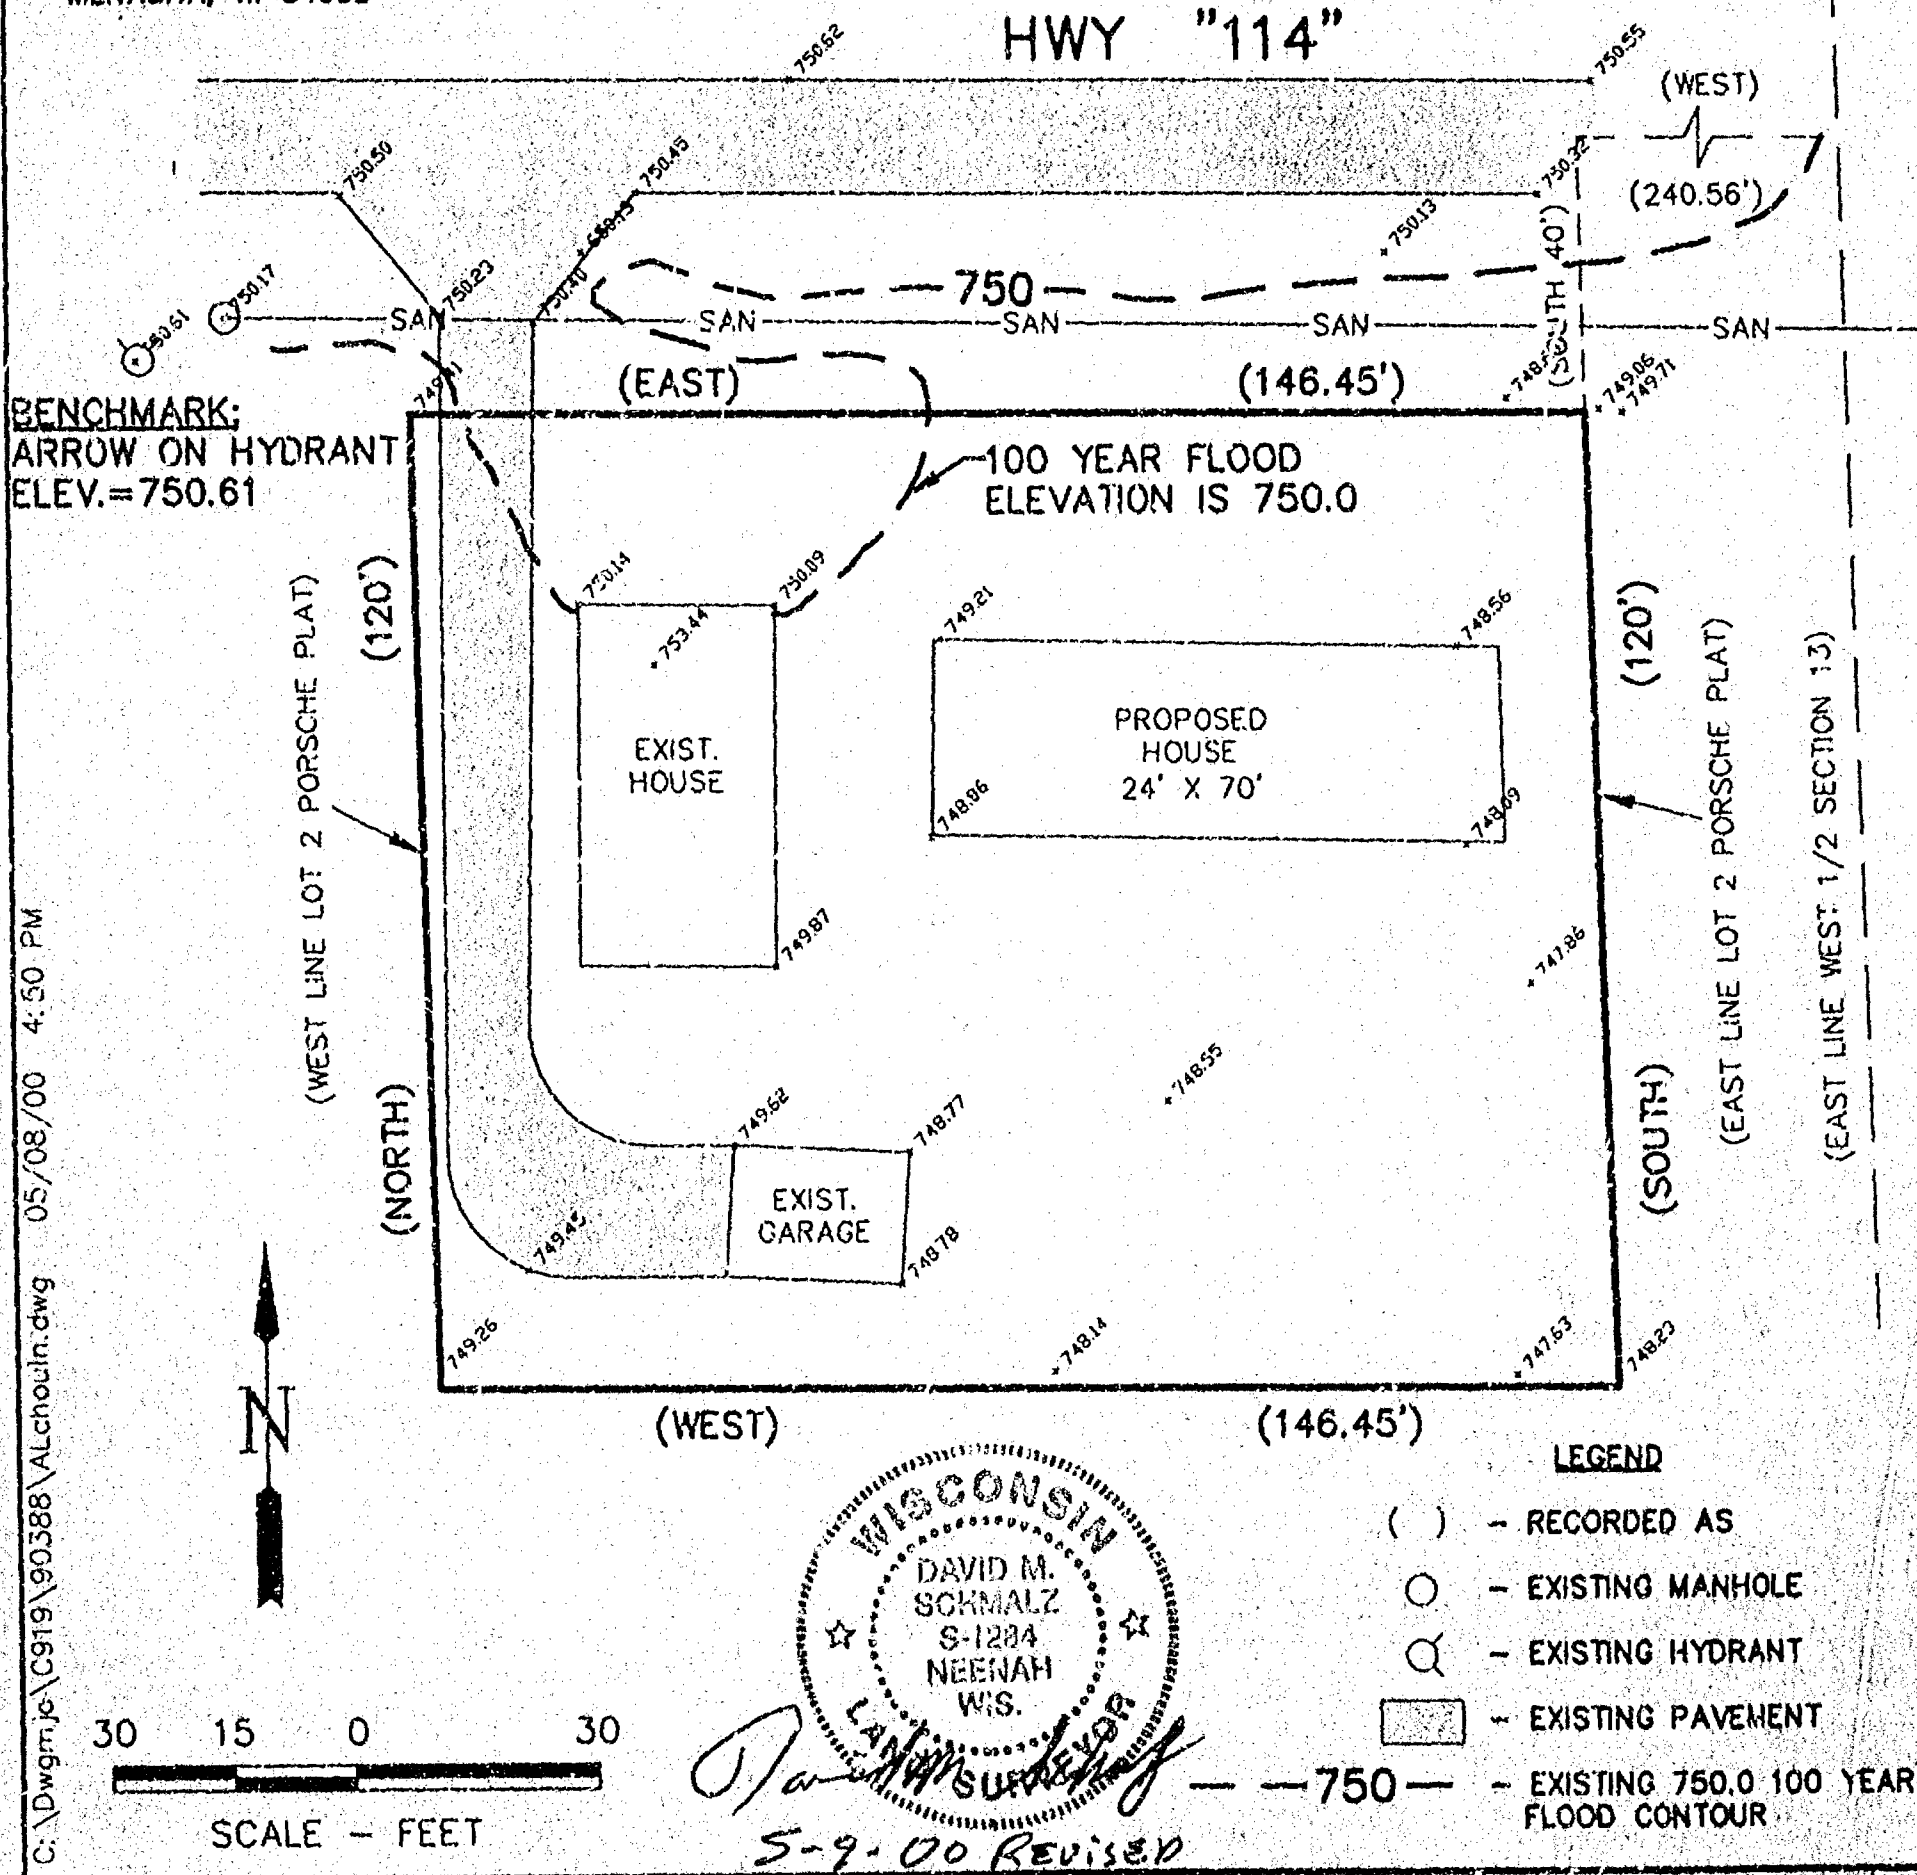

C:\Dwg\mjc\C919\90388\ALchouin.dwg 05/08/00 4:50 PM

McMAHON
ASSOCIATES, INC.

■ ENGINEERS
■ ARCHITECTS
■ SCIENTISTS
■ SURVEYORS

1445 McMahon Drive Neenah, WI 54956

Project No. C919-90388 Date 5/2000 Scale 1"=30'

Drawn By mja Field Book 692 Page 32

Mailing Address:

P.O. Box 1025 Neenah, WI 54957-1025

TEL: 920-751-4200 FAX: 920-751-4284

File No.
CAD