


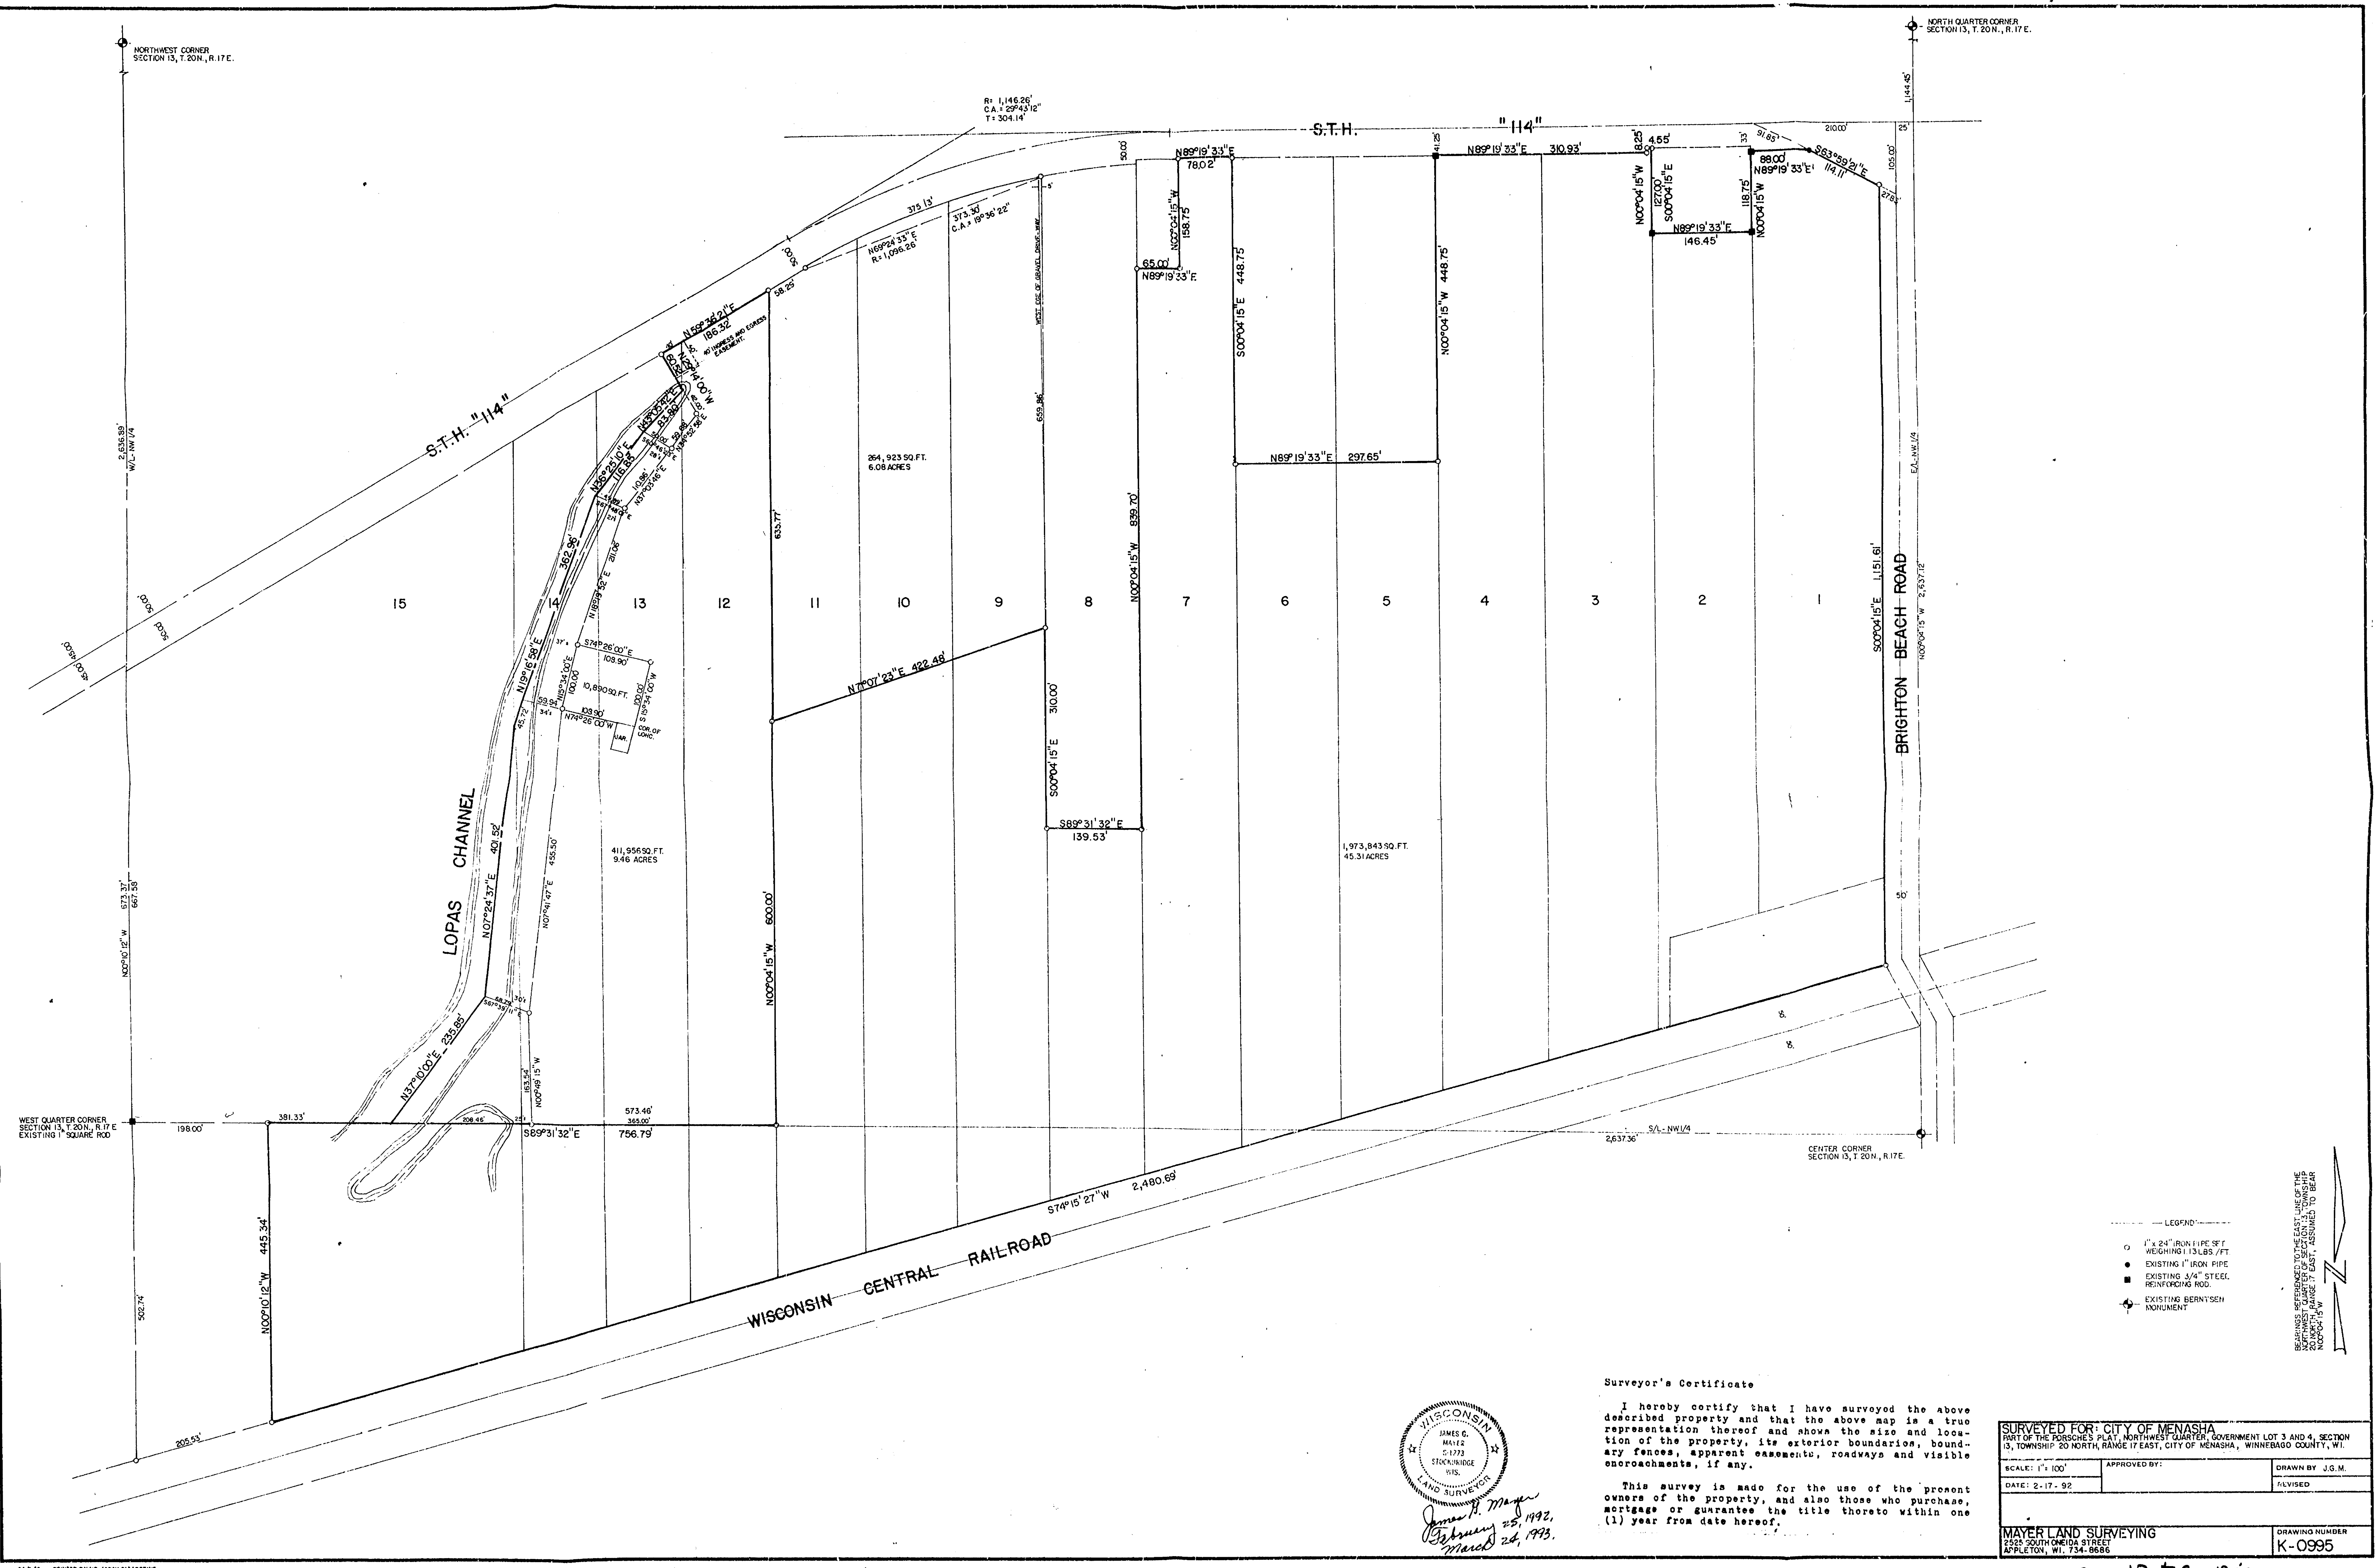


- LEGEND
- 1" x 24" IRON PIPE 5' T. WEIGHING 13 LBS. / FT.
 - EXISTING 1" IRON PIPE
 - EXISTING 3/4" STEEL REINFORCING ROD
 - EXISTING BERTYSEN MONUMENT

Surveyor's Certificate

I hereby certify that I have surveyed the above described property and that the above map is a true representation thereof and shows the size and location of the property, its exterior boundaries, boundary fences, apparent easements, roadways and visible encroachments, if any.

This survey is made for the use of the present owners of the property, and also those who purchase, mortgage or guarantee the title thereto within one (1) year from date hereof.

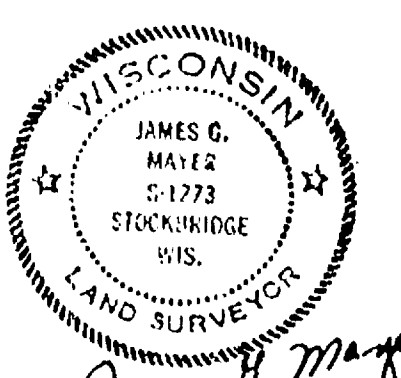

James G. Mayer
February 25, 1992,
March 24, 1993.

SURVEYED FOR: CITY OF MENASHA	
PART OF THE PORSCHES PLAT, NORTHWEST QUARTER, GOVERNMENT LOT 3 AND 4, SECTION 13, TOWNSHIP 20 NORTH, RANGE 17 EAST, CITY OF MENASHA, WINNEBAGO COUNTY, WI.	
SCALE: 1" = 100'	APPROVED BY:
DATE: 2-17-92	DRAWN BY: J.G.M.
REVISED	
MAYER LAND SURVEYING	
2341 SOUTH ONEIDA STREET	
APPLETON, WI. 53411-8686	
DRAWING NUMBER	
K-0995	

See 13 T 20 R 17