


County Surveyor

Plat of Survey

PART OF THE NORTH WEST 1/4 OF THE NORTH WEST 1/4
OF SECTION 13 TOWNSHIP 20 NORTH OF RANGE 17 EAST
IN THE TOWN OF MENASHA, WINNEBAGO COUNTY, WISCONSIN

FOR RANDY GALLOW
821 MELISSA STREET
MENASHA, WIS.

BEARING REFERENCED TO THE
EAST LINE OF MELISSA STREET
ASSUMED AS NORTH

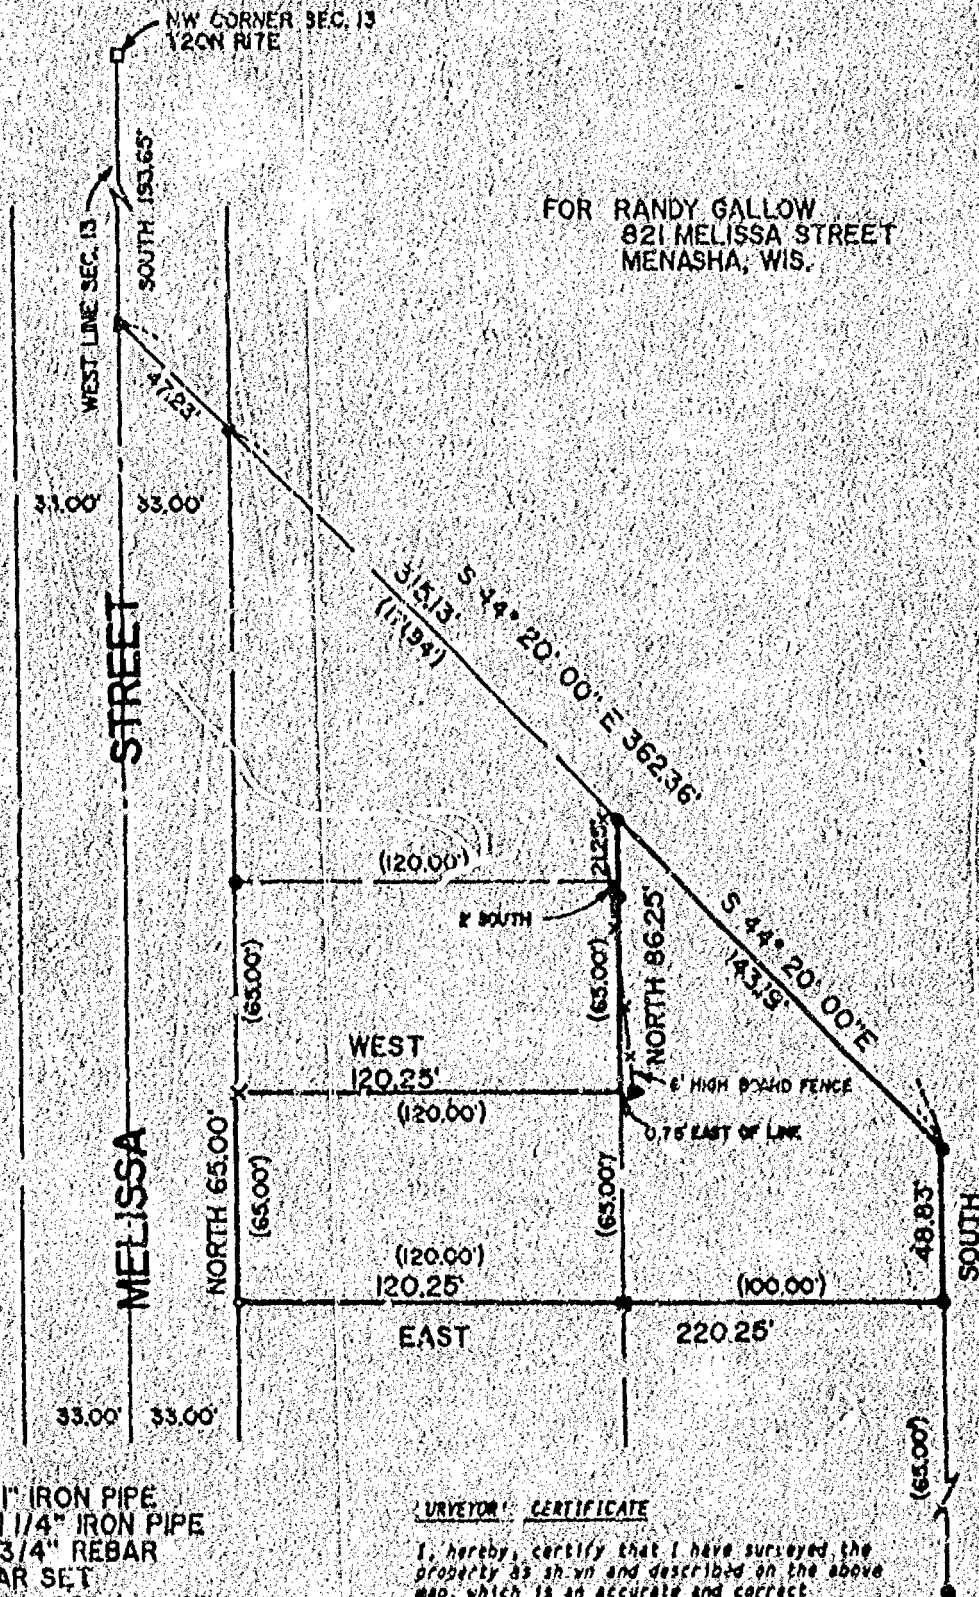

LEGEND

- ▲ - EXISTING 1" IRON PIPE
- - EXISTING 1 1/4" IRON PIPE
- - EXISTING 3/4" REBAR
- - 3/4" REBAR SET
- WEIGHING 15 LBS. PER LIN. FT.
- X - CROSS SET IN CONCRETE
- - EXISTING RAILROAD SPIKE
- △ - EXISTING NAIL

SURVEYOR'S CERTIFICATE

I, hereby, certify that I have surveyed the property as shown and described on the above map, which is an accurate and correct representation of said survey, to the best of my knowledge and belief.

10-25-89
date

David M. Schmalz
Registered Land Surveyor



McMAHON ASSOCIATES INC.
MUNICIPAL ENGINEERS — LAND SURVEYORS
MENASHA WISCONSIN

DRAWN KRH SCALE 1" = 40'
PROJECT NO. 2657-6976710
FIELD BOOK 356 PAGE 63

FILE NO.