


PLAT OF SURVEY

A PART OF BLOCK 2 OF BRIGHTON BEACH PLAT, LOCATED IN GOVERNMENT LOT 1, SECTION 13,
T.20N., R.17E., VILLAGE OF FOX CROSSING, WINNEBAGO COUNTY, WISCONSIN

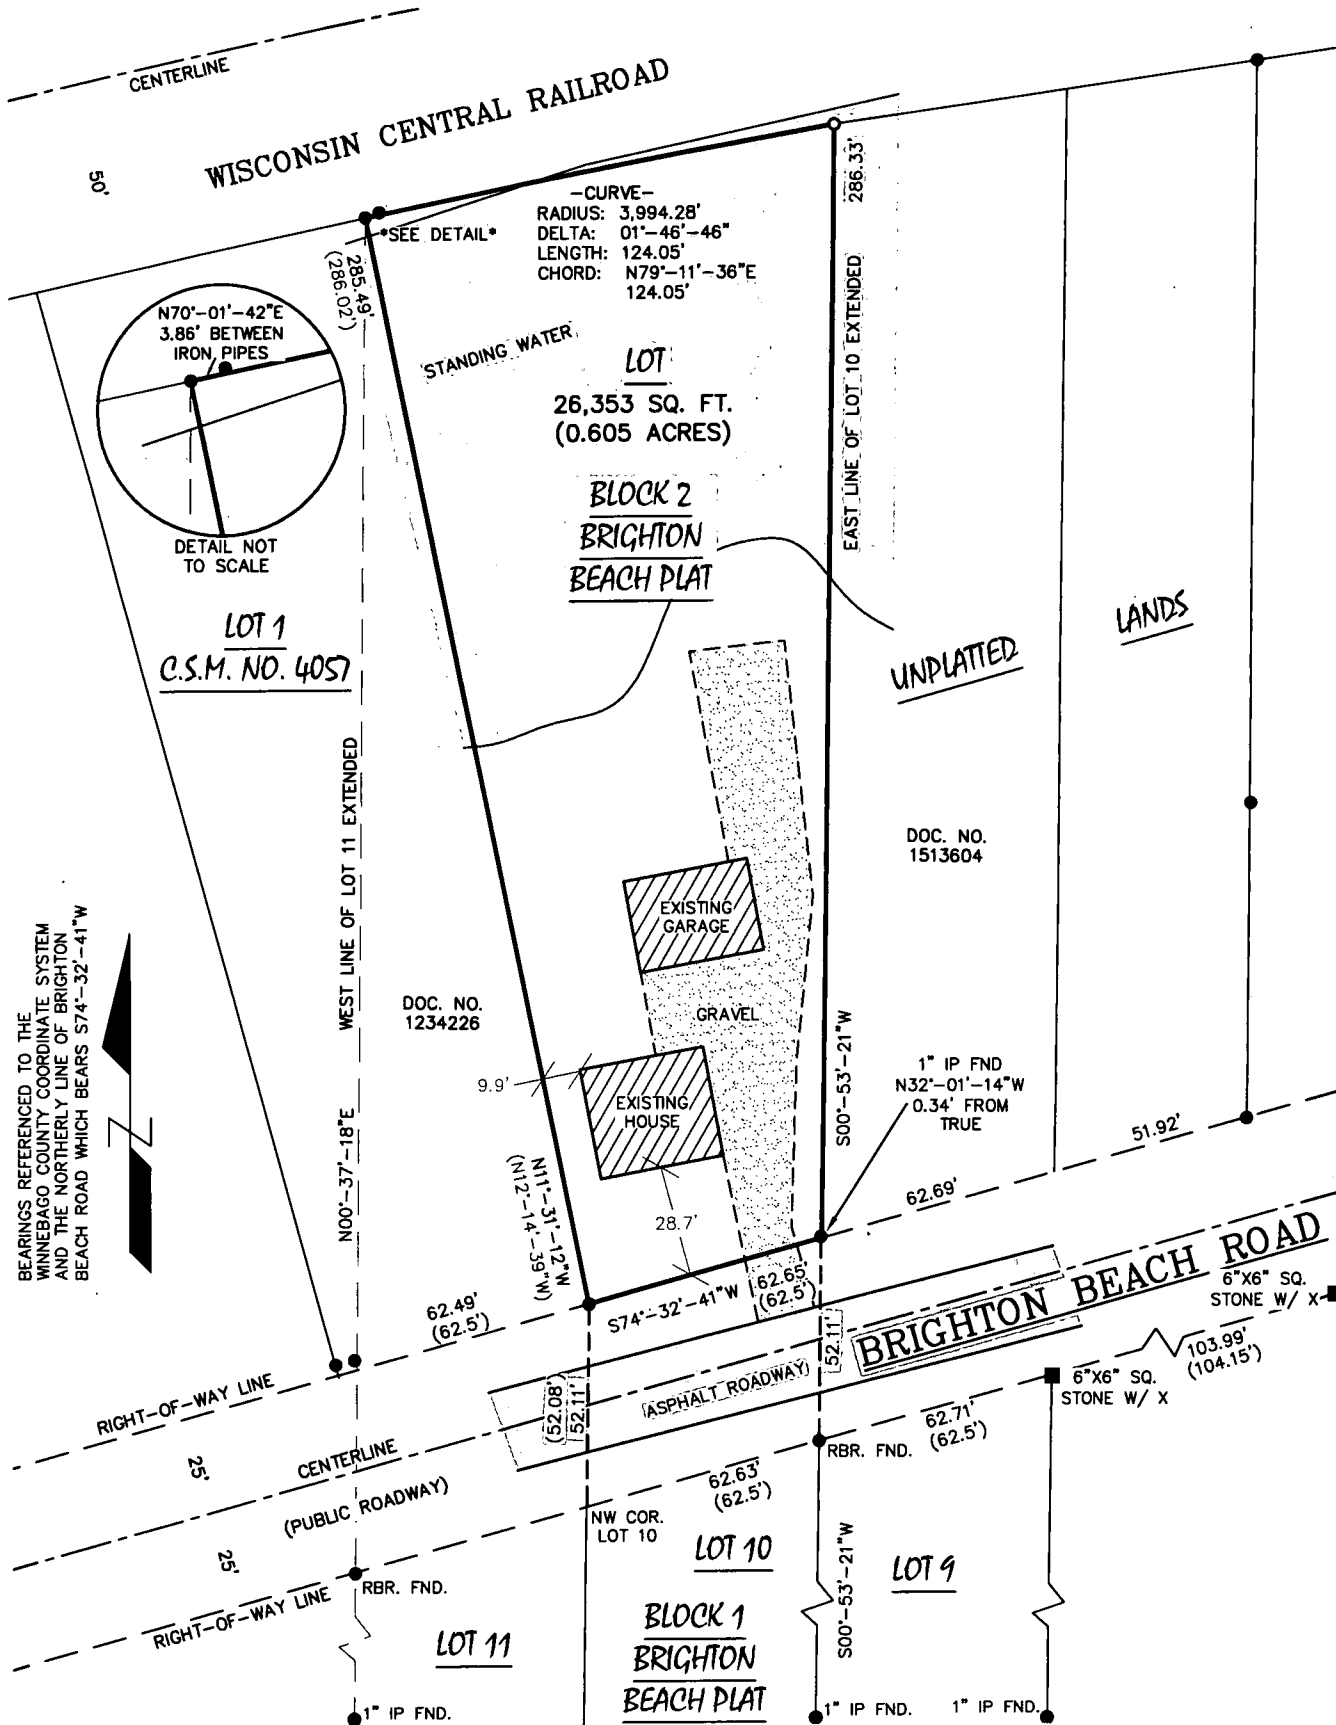

SURVEYOR'S CERTIFICATE
I, Craig A. Keach, Professional Land Surveyor
of Meridian Surveying, LLC, certify that I have surveyed the
described property and that the map shown is a true and accurate
representation thereof to the best of my knowledge and belief.

Dated this 19th day of APRIL, 2017.


Craig A. Keach
WISCONSIN PROFESSIONAL LAND SURVEYOR
Craig A. Keach, S-2333



- LEGEND-
- = 1" X 48" IRON PIPE SET
 - = 1" IRON PIPE FOUND
 - () = RECORDED INFORMATION
 - = STONE MONUMENT FOUND

SURVEY NOTES:
-SITE ADDRESS: 1764 BRIGHTON
BEACH RD. MENASHA, WI 54952
-PARCEL ID NO.: 008069901
-DEED: DOCUMENT NO. 1362422

GRAPHIC SCALE
1 inch = 50 ft.

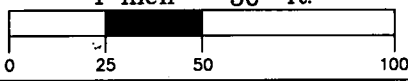

MERIDIAN
SURVEYING, LLC



N8774 Firelane 1 Office: 920-993-0881
Menasha, WI 54952 Fax: 920-273-6037

DRAWN BY: J.B.
CHECKED BY: C.A.K.
JOB NO.: 9399

FIELD WORK
DATE: 4-12-17
FIELD BOOK: M-40, PG.35
SHEET 1 of 1

SURVEYED FOR:
ROBERT DOBIECKI &
PAMELA SCHOENECKER
1764 BRIGHTON BEACH RD.
MENASHA, WI 54952