

FLOOD PLAIN SURVEY

DESCRIPTION: LOT 13, REPLAT OF PART OF BRIGHTON BEACH PLAT,
SECTION 30, TOWNSHIP 20 NORTH, RANGE 17 EAST, TOWN OF
MENASHA, WINNEBAGO COUNTY, WISCONSIN. LESS AND EXCEPTING
THAT PART PRESENTLY USED FOR ROAD PURPOSES,
AND PART OF LOT 4, MAP OF BRIGHTON BEACH PLAT.



NOTES

-BENCHMARK: 5" SPIKE IN POWER POLE #86-22568
LOCATED 1 LOT EASTERLY OF SUBJECT PROPERTY
ELEVATION=750.00

-THE 100 YEAR FLOOD PLAIN ELEVATION = 750.00

CLIENT

DOUG OSTERBERG
1595 BRIGHTON BEACH ROAD
MENASHA, WISCONSIN 54952

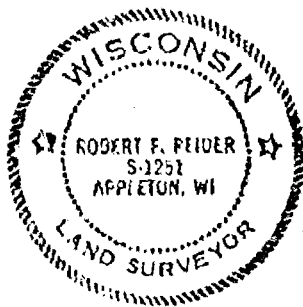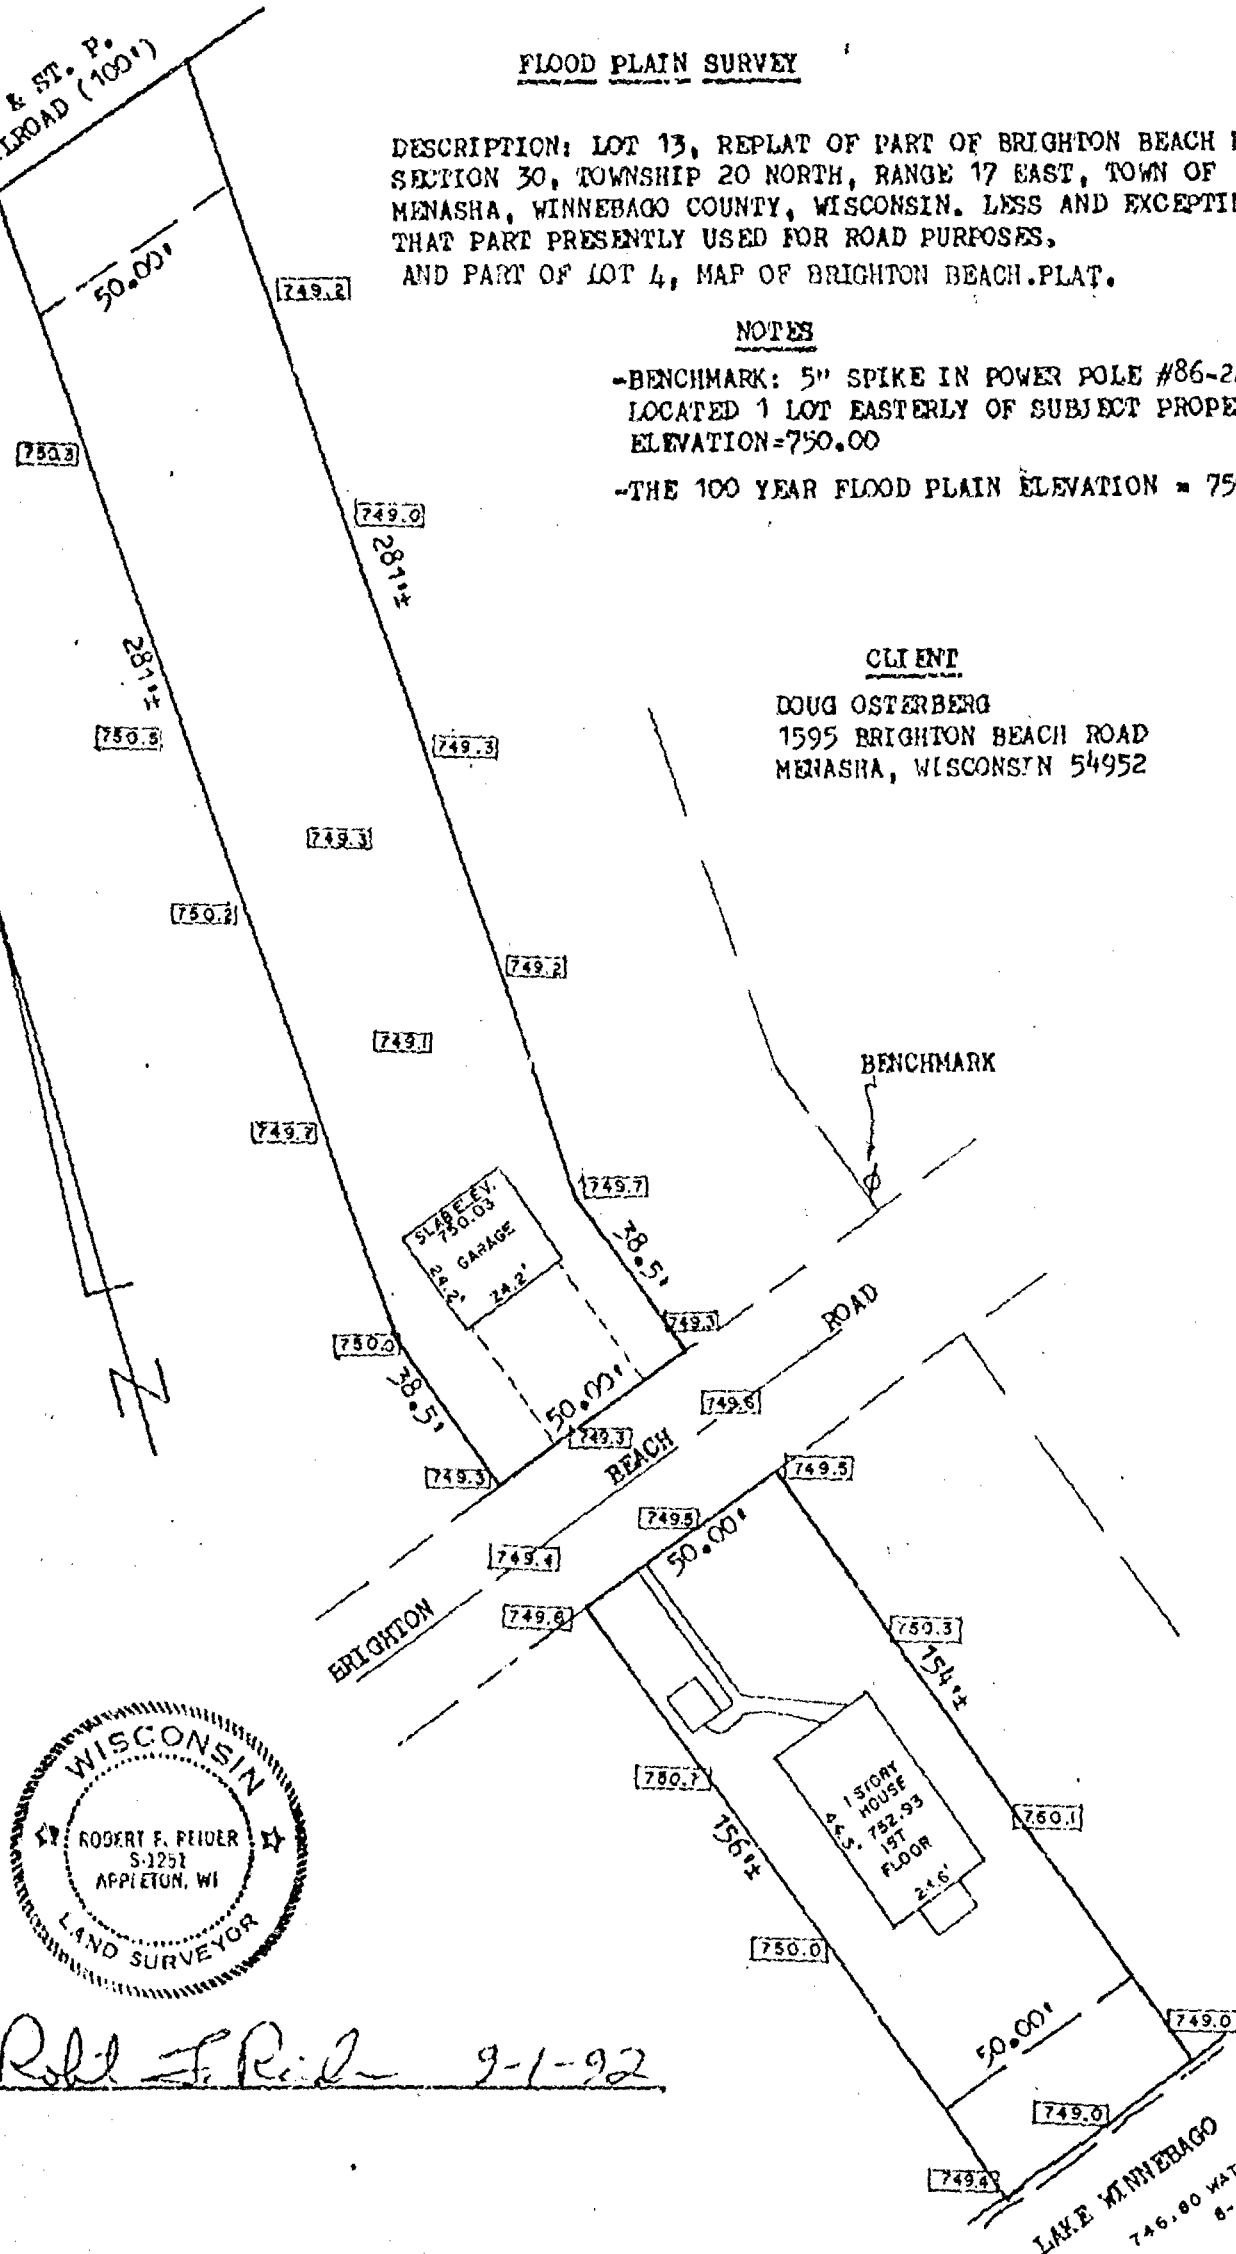

Robt F. Feider 9-1-92



CAROW LAND SURVEYING CO., INC.

1837 W. WISCONSIN AVE., P.O. BOX 1297
APPLETON, WISCONSIN 54912-1297
PHONE 414-731-4168 FAX 731-5673

SCALE
1"=40'

DRAWN BY

dy ag EC

PROJ. NO.

A825.29-92