


PLAT OF SURVEY


LOT 18 OF THE REPLAT OF BRIGHTON BEACH PLAT IN GOVERNMENT LOTS 1 AND 2 OF SECTION 13,
TOWNSHIP 20 NORTH, RANGE 17 EAST, IN THE TOWN OF MENASHA, WINNEBAGO COUNTY, WISCONSIN.

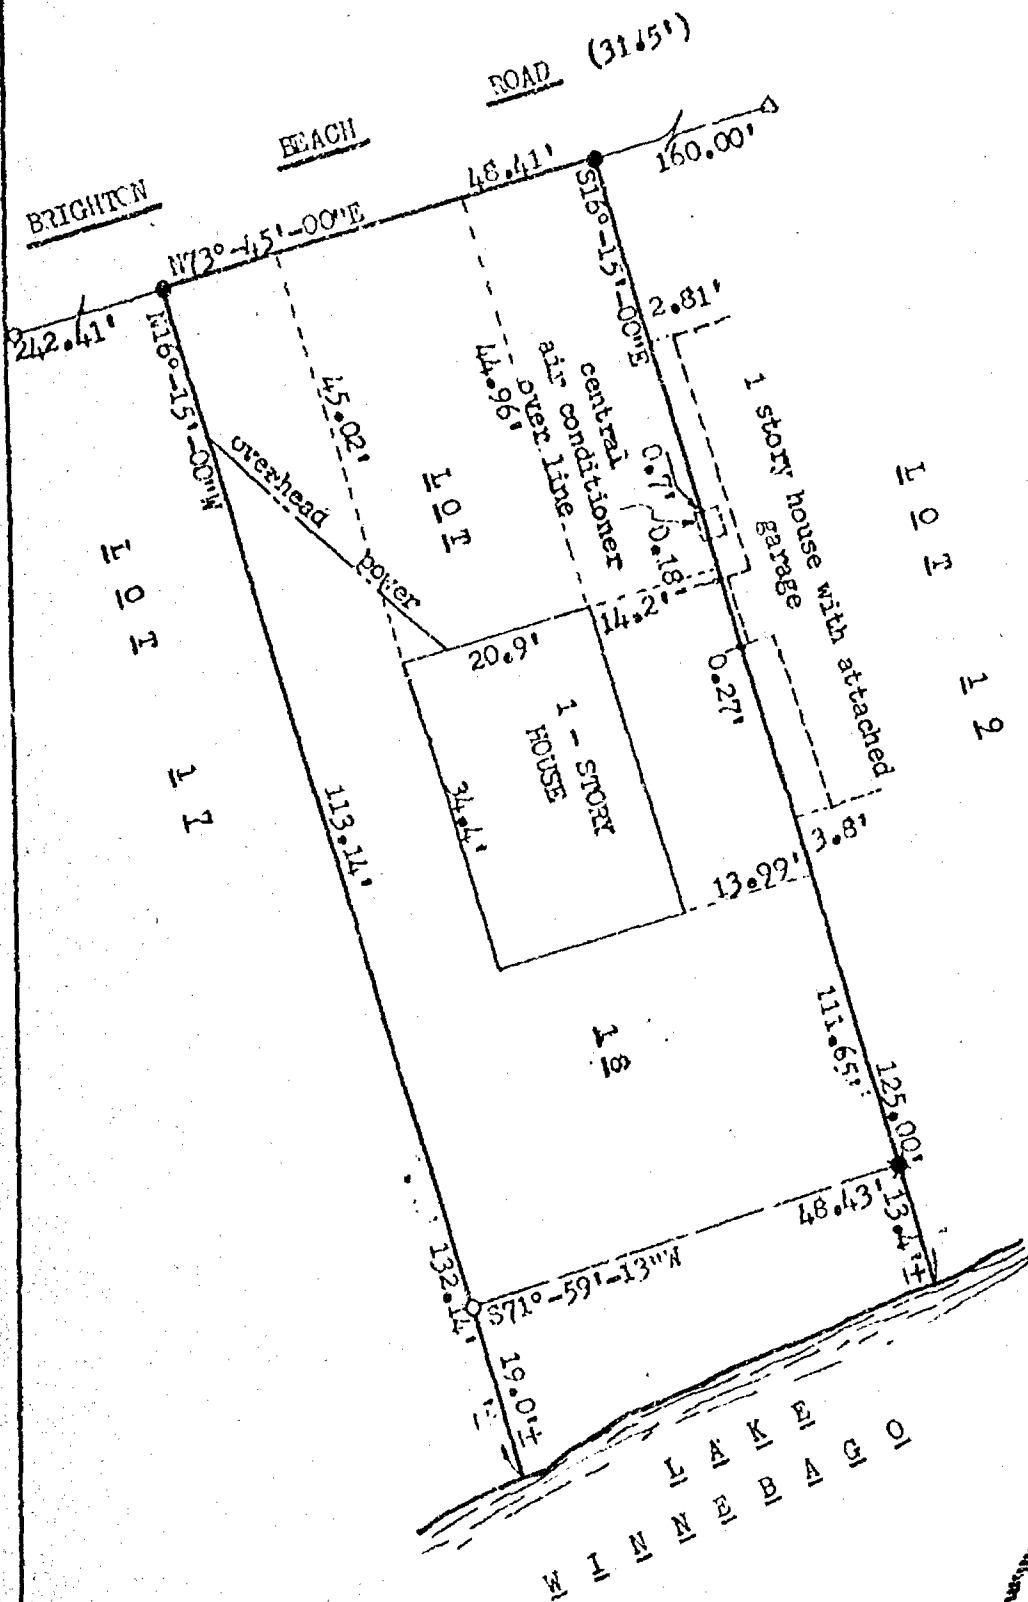

NORTH IS REFERENCED TO THE NORTH LINE OF LOT 18
OF THE REPLAT OF BRIGHTON BEACH PLAT, TOWN OF
MENASHA, WINNEBAGO COUNTY, WISCONSIN, WHICH IS
ASSUMED TO BEAR N73°-45'-00"E.

LEGEND

- = 3/4" x 24" iron rebar
set weighing 1.502
lbs. per ln. ft.
- = 1" iron pipe found
- ✱ = 3/4" x 30" iron rebar
set weighing 1.502
lbs. per ln. ft.
- = 3/4" iron rebar found
- △ = 1/2" iron pipe found

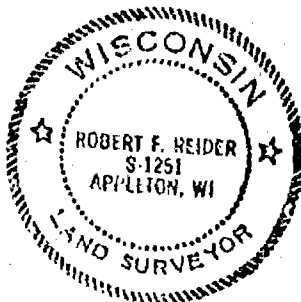

CLIENT:

DANIEL HOFF
205 SOUTH MEMORIAL DRIVE
APPLETON, WISCONSIN, 54911

I HEREBY CERTIFY THAT I HAVE SURVEYED THE ABOVE DESCRIBED PROPERTY AS SHOWN
ACCORDING TO THE OFFICIAL RECORDS AND THAT THIS PLAT OF SURVEY IS A CORRECT
REPRESENTATION OF SAID SURVEY

Robert F. Heider
ROBERT F. HEIDER

2-27-92
DATED



CAROW LAND SURVEYING CO., INC.

1837 W. WISCONSIN AVE., P.O. BOX 1297
APPLETON, WISCONSIN 54912-1297
PHONE 414-731-4168 FAX 731-5673

SCALE
1"=20'

DRAWN BY
rr ds CP

PROJECT NO
A922.53