

BRIGHTON BEACH ROAD

DESCRIPTION: LOT 27, BRIGHTON BEACH REPLAT, SECTION 13,
T20N, R17E, TOWN OF MENASHA, WINNEBAGO
COUNTY, WISCONSIN. EXCEPT THE NORTHWESTERLY
1.5 FEET THEREOF.

LEGEND

○ = 3/4" IRON ROD FOUND

○ = 3/4" x 24" SOLID ROUND IRON ROD SET

NOTE: ALL ANGLES ARE 90°-00'-00"




I, ROBERT F. REIDER, CERTIFY THAT THIS PLAT OF SURVEY IS
A CORRECT REPRESENTATION OF THE ABOVE DESCRIBED PROPERTY.

Robert F. Reider 4-30-82

BRICK WALK IS
0.25' OVER
PROPERTY LINE

WELL IS
0.8' WEST
OF PROPERTY
LINE

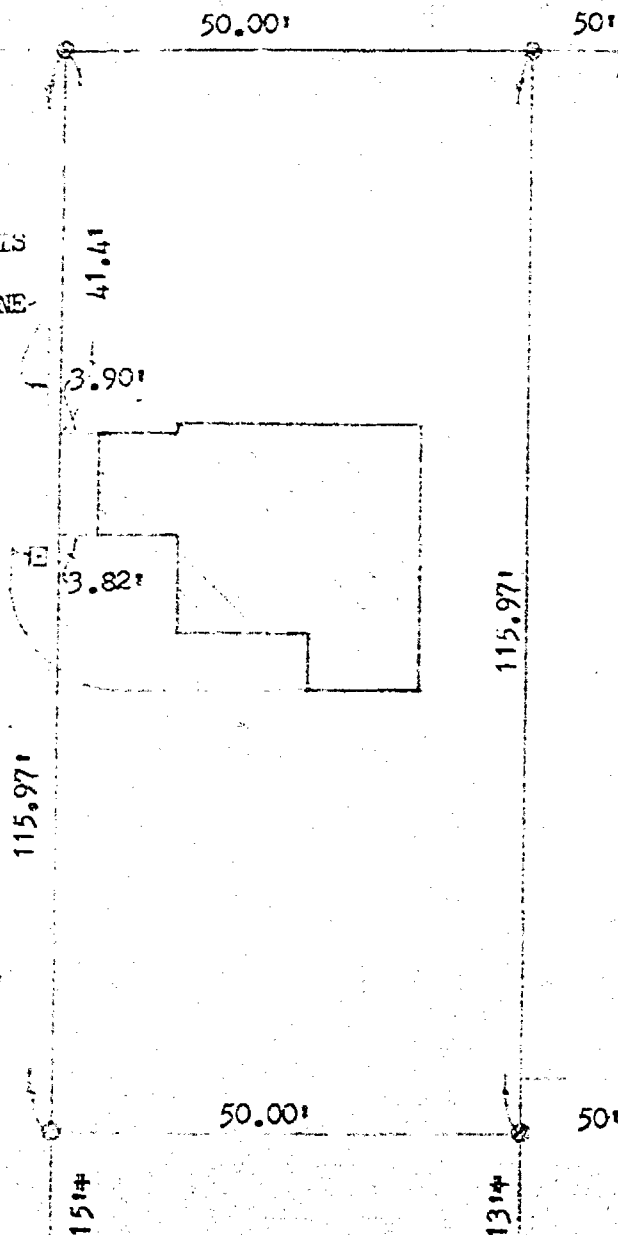

LAKE WINNEBAGO

SHEET 1 OF 3 SHEETS

REVISIONS	BACHMAN CUMMINGS & MCINTYRE S.C. P.O. BOX #1155, APPLETON, WIS. 54912-1155		
	CAROW LAND SURVEYING CO., INC. P.O. BOX 1297 1837 W. WISCONSIN AVE. - APPLETON, WI 54912		
	DRAWN BY rr th	RFR	SCALE 1"=20'
	APPD LEC	DATE 4-30-82	DRAWING NO. A824.183