



PLAT OF SURVEY

PART OF BLOCK FOUR (4) OF BRIGHTON BEACH PLAT, BEING PART OF GOVERNMENT LOT 1, SECTION 13, TOWNSHIP 20 NORTH, RANGE 17 EAST, VILLAGE OF FOX CROSSING, WINNEBAGO COUNTY, WISCONSIN.

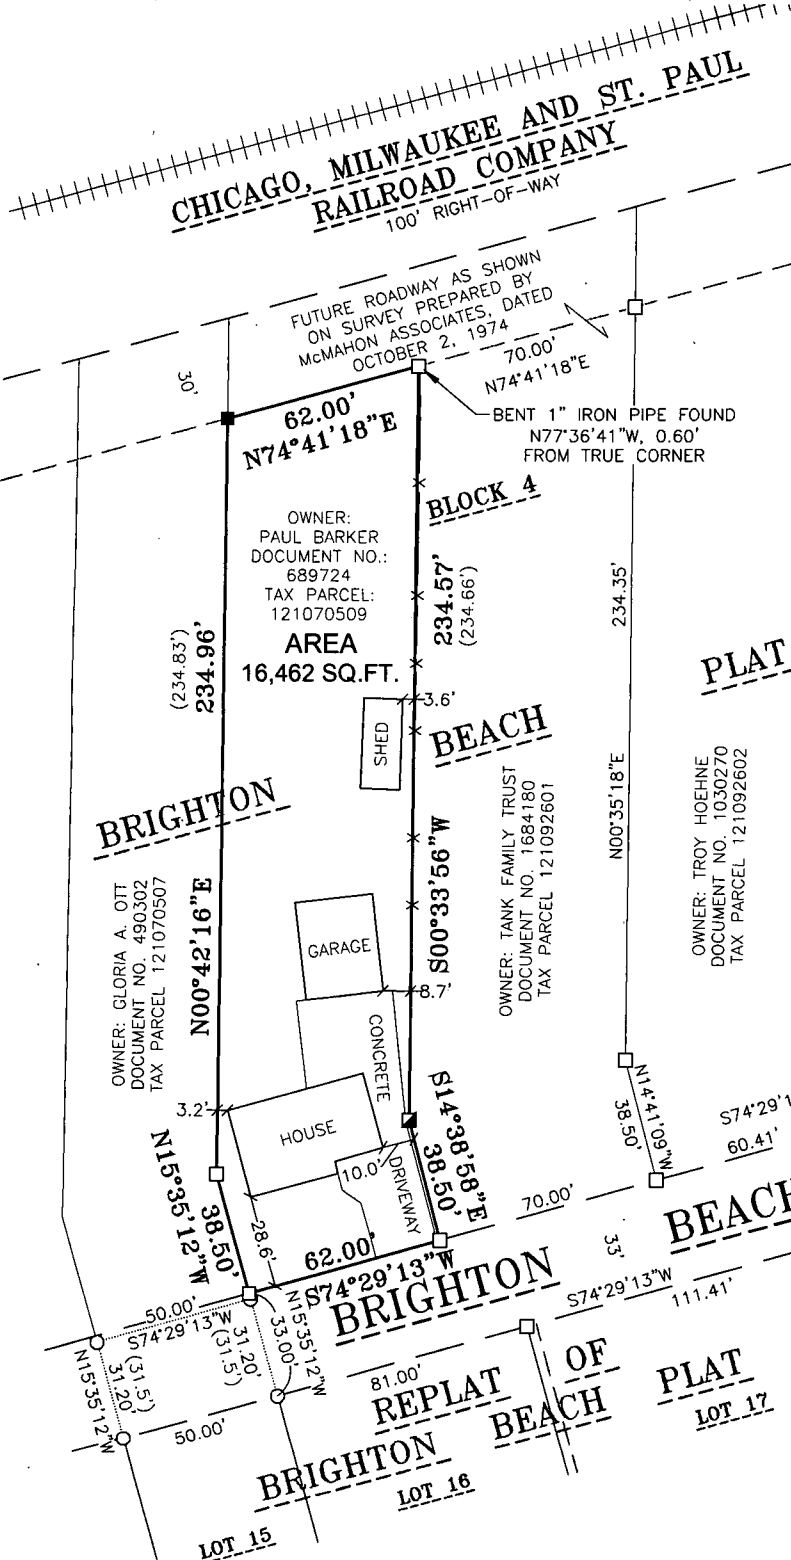

BEARINGS ARE REFERENCED TO THE NORTH RIGHT-OF-WAY LINE OF BRIGHTON BEACH ROAD ASSUMED BEAR S 74°29'13" W

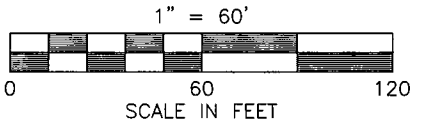

LEGEND

- 1" IRON PIPE SET, 18" LONG, WEIGHING 1.130 LBS. PER LIN. FOOT
- 1" IRON PIPE FOUND
- 2-1/2" IRON PIPE FOUND
- 3/4" REBAR FOUND
- () RECORDED AS
- X- EXISTING FENCE

SURVEY FOR:
LISA BARKER
1618 BRIGHTON BEACH ROAD
MENASHA, WI 54952

SURVEYOR'S CERTIFICATE

I, GARY A. ZAHNINGER, HEREBY CERTIFY THAT I HAVE SURVEYED THIS PROPERTY AND THIS MAP IS A TRUE REPRESENTATION THEREOF AND IS, TO THE BEST OF MY KNOWLEDGE AND BELIEF, A TRUE AND ACCURATE REPRESENTATION THEREOF.

DATED THIS THE 13TH DAY OF SEPTEMBER, 2018

Gary A. Zahninger
GARY A. ZAHNINGER, PROFESSIONAL LAND SURVEYOR S-2098
Martenson & Eisele, Inc.



1377 Midway Road
Menasha, WI 54952
www.martenson-eisele.com
info@martenson-eisele.com
920.731.0381 1.800.236.0381

Planning
Environmental
Surveying
Engineering
Architecture



PROJECT NO. 1-1158-001

FILE 1-1158-001pos.dwg SHEET 1 OF 1

THIS INSTRUMENT WAS DRAFTED BY: A.Sedlar