

PLAT OF SURVEY

THE SOUTH SIXTY-SIX AND FIFTY-TWO HUNDREDTHS (66.52) FEET OF THE NORTH TWO HUNDRED SIXTY-SIX AND EIGHT HUNDREDTHS (266.08) FEET OF THE EAST 1/2 OF BLOCK SIX (6) IN FIRST ADDITION TO CLOVIS PLAT, IN THE SIXTH WARD, CITY OF MENASHA, WINNEBAGO COUNTY, WISCONSIN.



LEGEND

- 3/4" X 18" IRON ROD SET
- 3/4" IRON ROD FOUND
- CHISELED CROSS FOUND
- CHISELED CROSS SET
- 2" IRON PIPE FOUND
- PREVIOUSLY RECORDED DIMENSION

BEARINGS ARE REFERENCED TO THE WINNEBAGO COUNTY COORDINATE SYSTEM



DISTANCES MEASURED TO THE NEAREST OF A HUNDREDTH OF A FOOT.

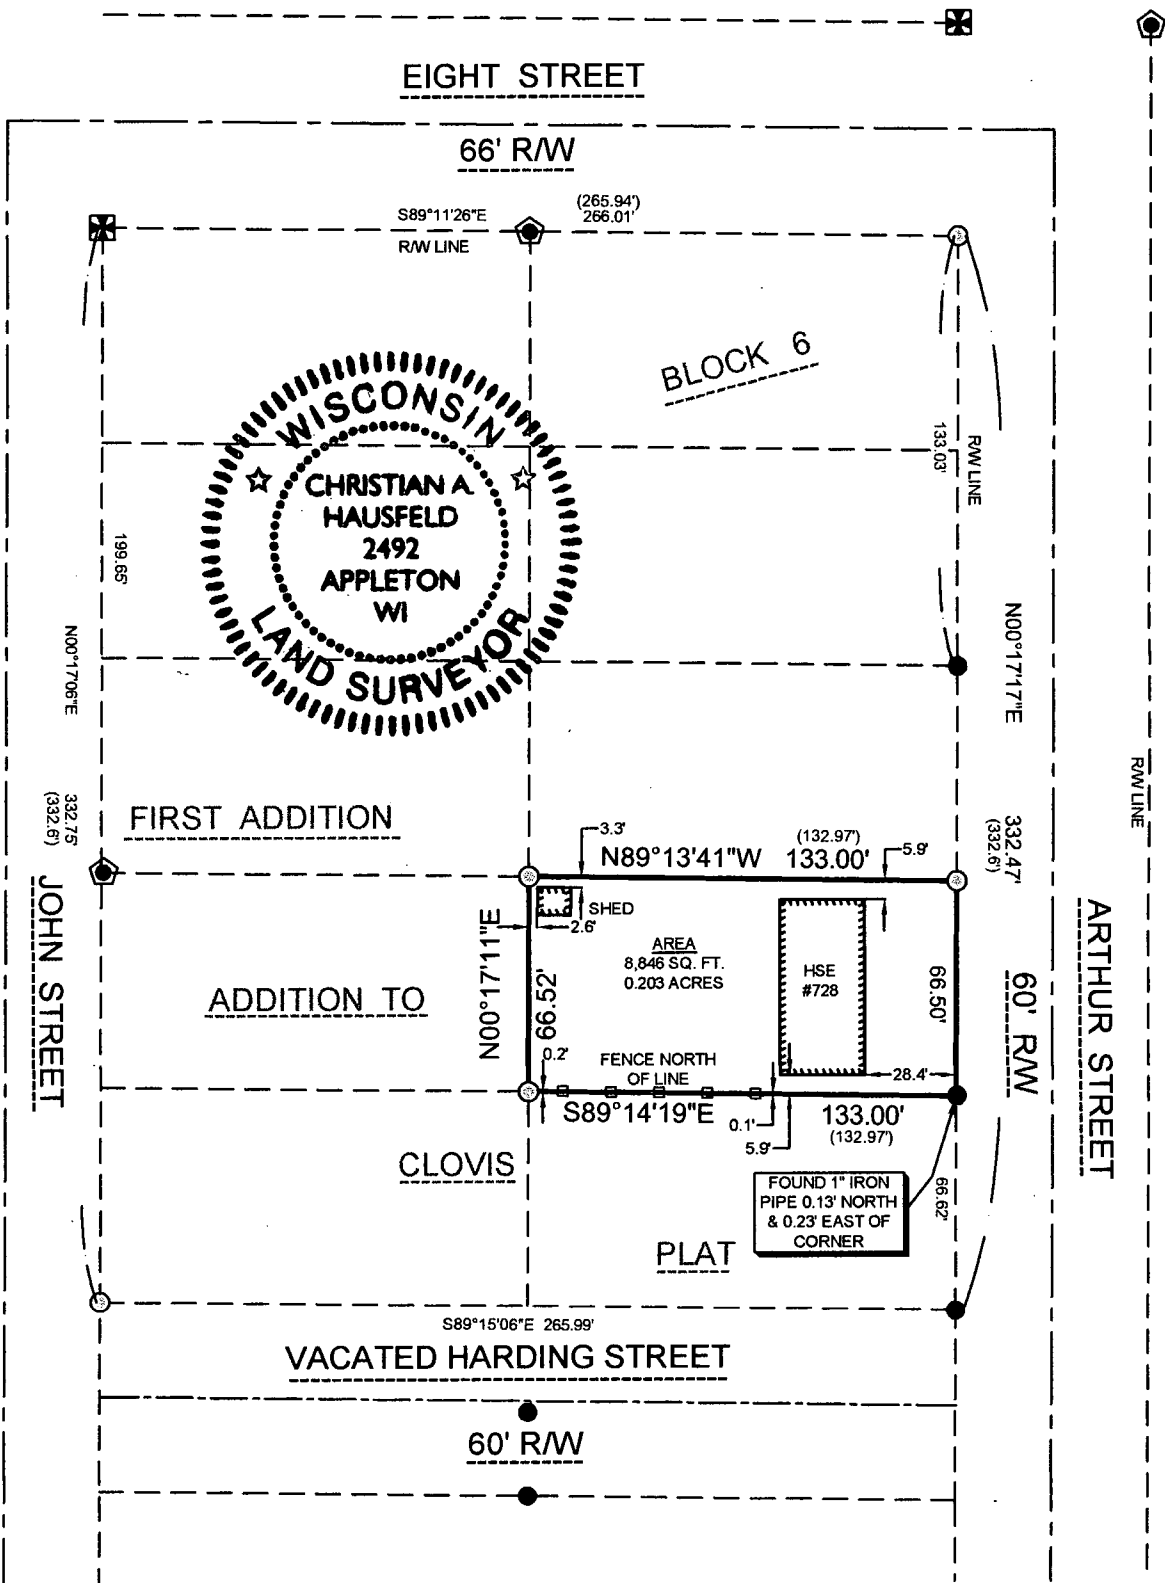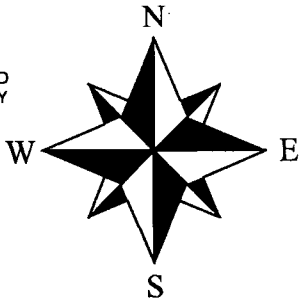


SURVEYOR'S CERTIFICATE:

I, CHRISTIAN A. HAUSFELD, WISCONSIN PROFESSIONAL LAND SURVEYOR, HEREBY CERTIFY THAT I HAVE SURVEYED THE ABOVE DESCRIBED PROPERTY AND THAT THE MAP SHOWN IS A TRUE AND ACCURATE REPRESENTATION THEREOF TO THE BEST OF MY KNOWLEDGE AND BELIEF.

DATED THIS 8th DAY OF June 2018

Christian A. Hausfeld
WISCONSIN PROFESSIONAL LAND SURVEYOR 3-2492
CHRISTIAN A. HAUSFELD

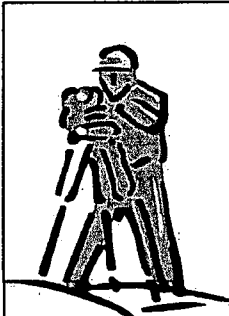

PRECISION LAND SURVEYING, LLC 1024 W. TAYLOR ST. APPLETON, WI 54914 (920) 205-4895		
DRAWN BY DVD	DATE 6/8/2018	SURVEY FOR JUDY KETCHUM 728 ARTHUR STREET MENASHA, WI 54952
APPROVED CAH	DATE 6/8/2018	
SCALE 1" = 60'	SHEET 1 OF 1	PROJECT NO. 8952