



PLAT OF SURVEY

THE NORTH 130 FEET OF LOT TWELVE (12) OF BLOCK FORTY-EIGHT (48), IN ADDITION TO THE VILLAGE OF MENASHA, TOWN OF MENASHA (MENASHA TWO ADDITIONS), IN THE FIFTH WARD, CITY OF MENASHA, WINNEBAGO COUNTY, WISCONSIN.

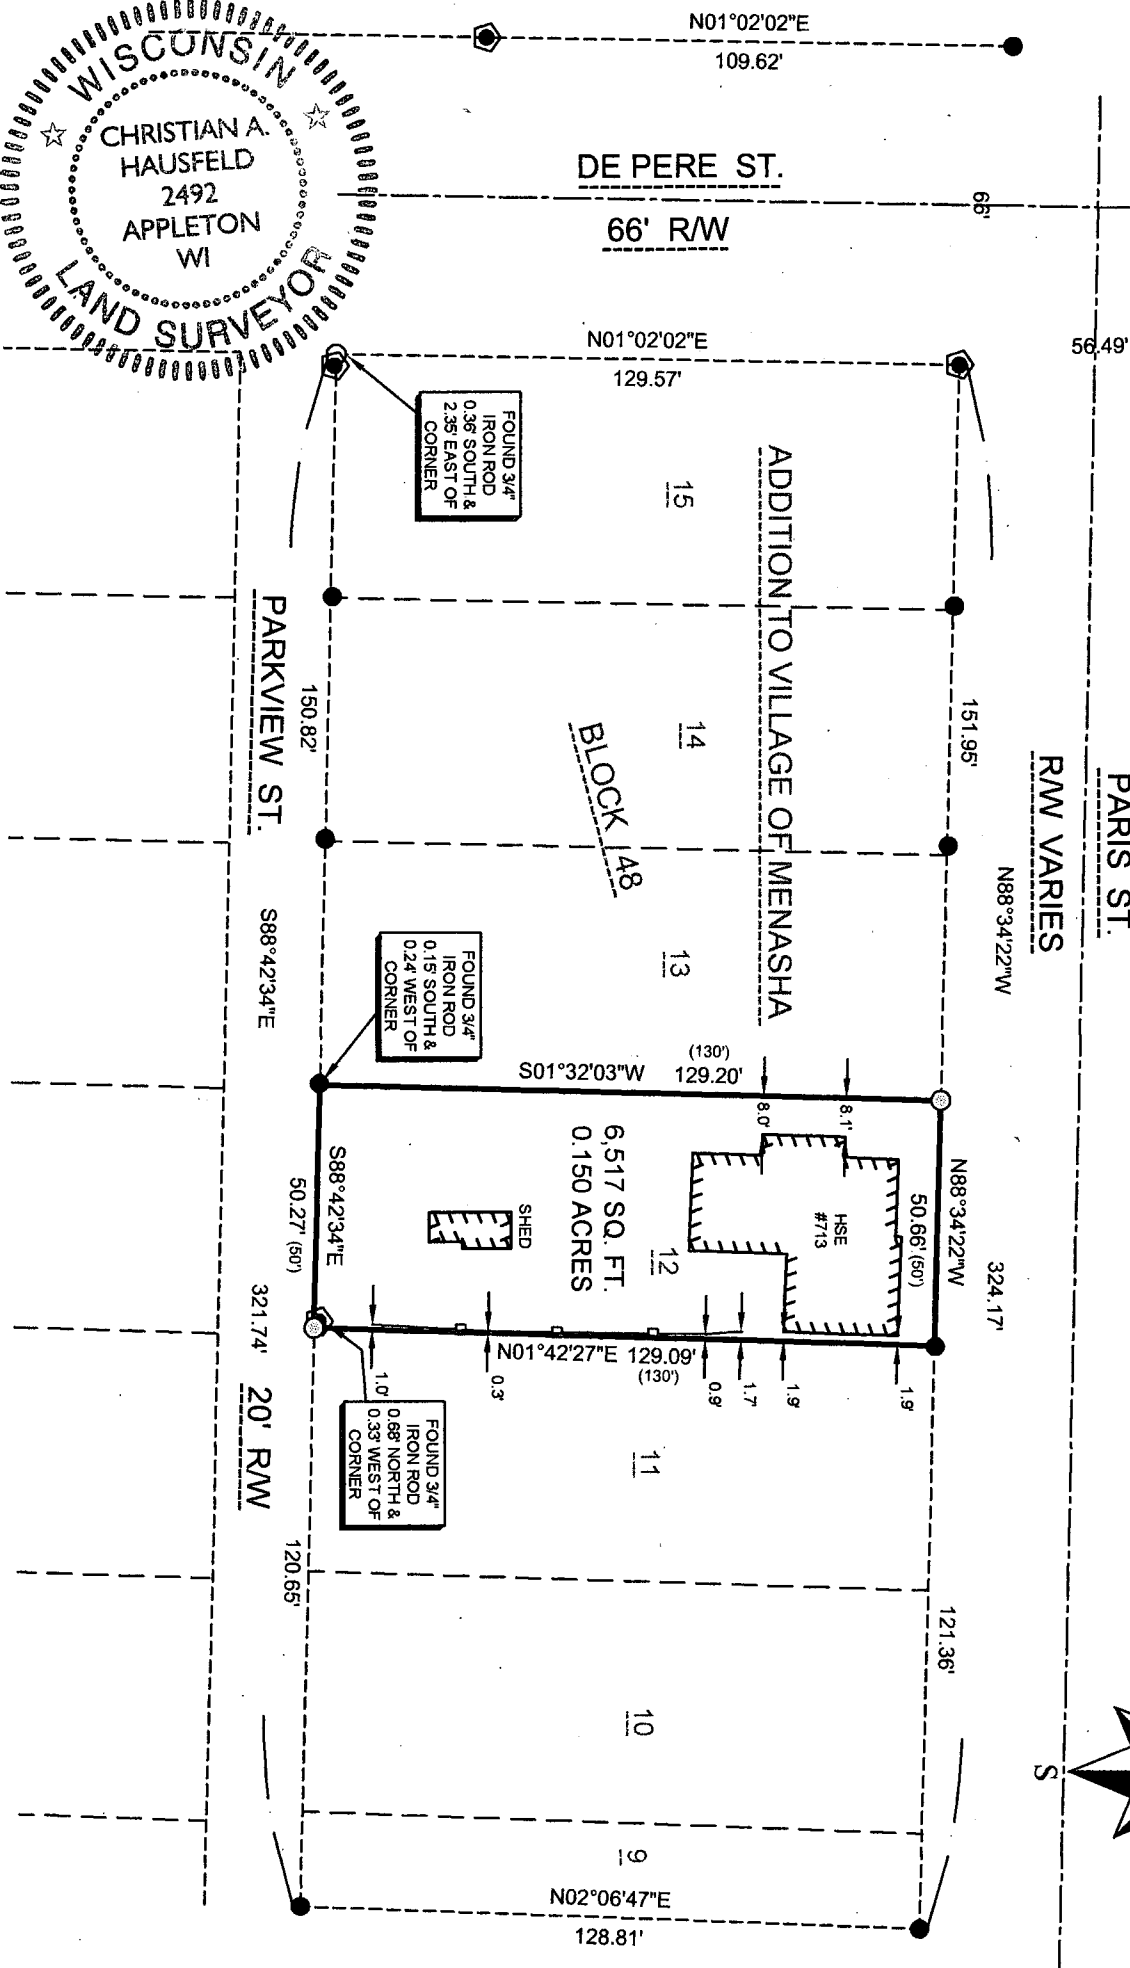

- LEGEND
- 3/4" X 18" IRON ROD SET
 - 3/4" IRON ROD FOUND
 - 1" IRON PIPE FOUND
 - WOOD BOARD FENCE
 - PREVIOUSLY RECORDED DIMENSION

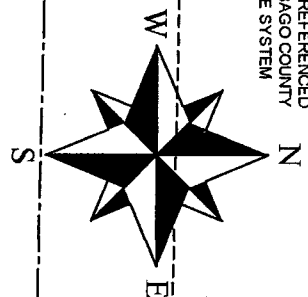


SURVEYOR'S CERTIFICATE:

I, CHRISTIAN A. HAUSFELD, WISCONSIN PROFESSIONAL LAND SURVEYOR, HEREBY CERTIFY THAT I HAVE SURVEYED THE ABOVE DESCRIBED PROPERTY AND THAT THE MAP SHOWN IS A TRUE AND ACCURATE REPRESENTATION THEREOF TO THE BEST OF MY KNOWLEDGE AND BELIEF.

DATED THIS 15th DAY OF October 2016

Christian A. Hausfeld
WISCONSIN PROFESSIONAL LAND SURVEYOR S-2492
CHRISTIAN A. HAUSFELD

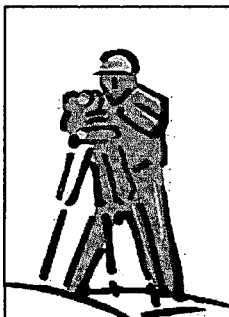

PRECISION LAND SURVEYING, LLC 1024 W. TAYLOR ST. APPLETON, WI 54914 (920) 205-4895		
DRAWN BY CAH	DATE 10/10/2016	SURVEY FOR SHAWN FISCHER 713 PARIS ST. MENASHA, WI 54952
APPROVED CAH	DATE 10/10/2016	
SCALE 1" = 40'	SHEET 1 OF 1	PROJECT NO. 8667