


14 20 17 1

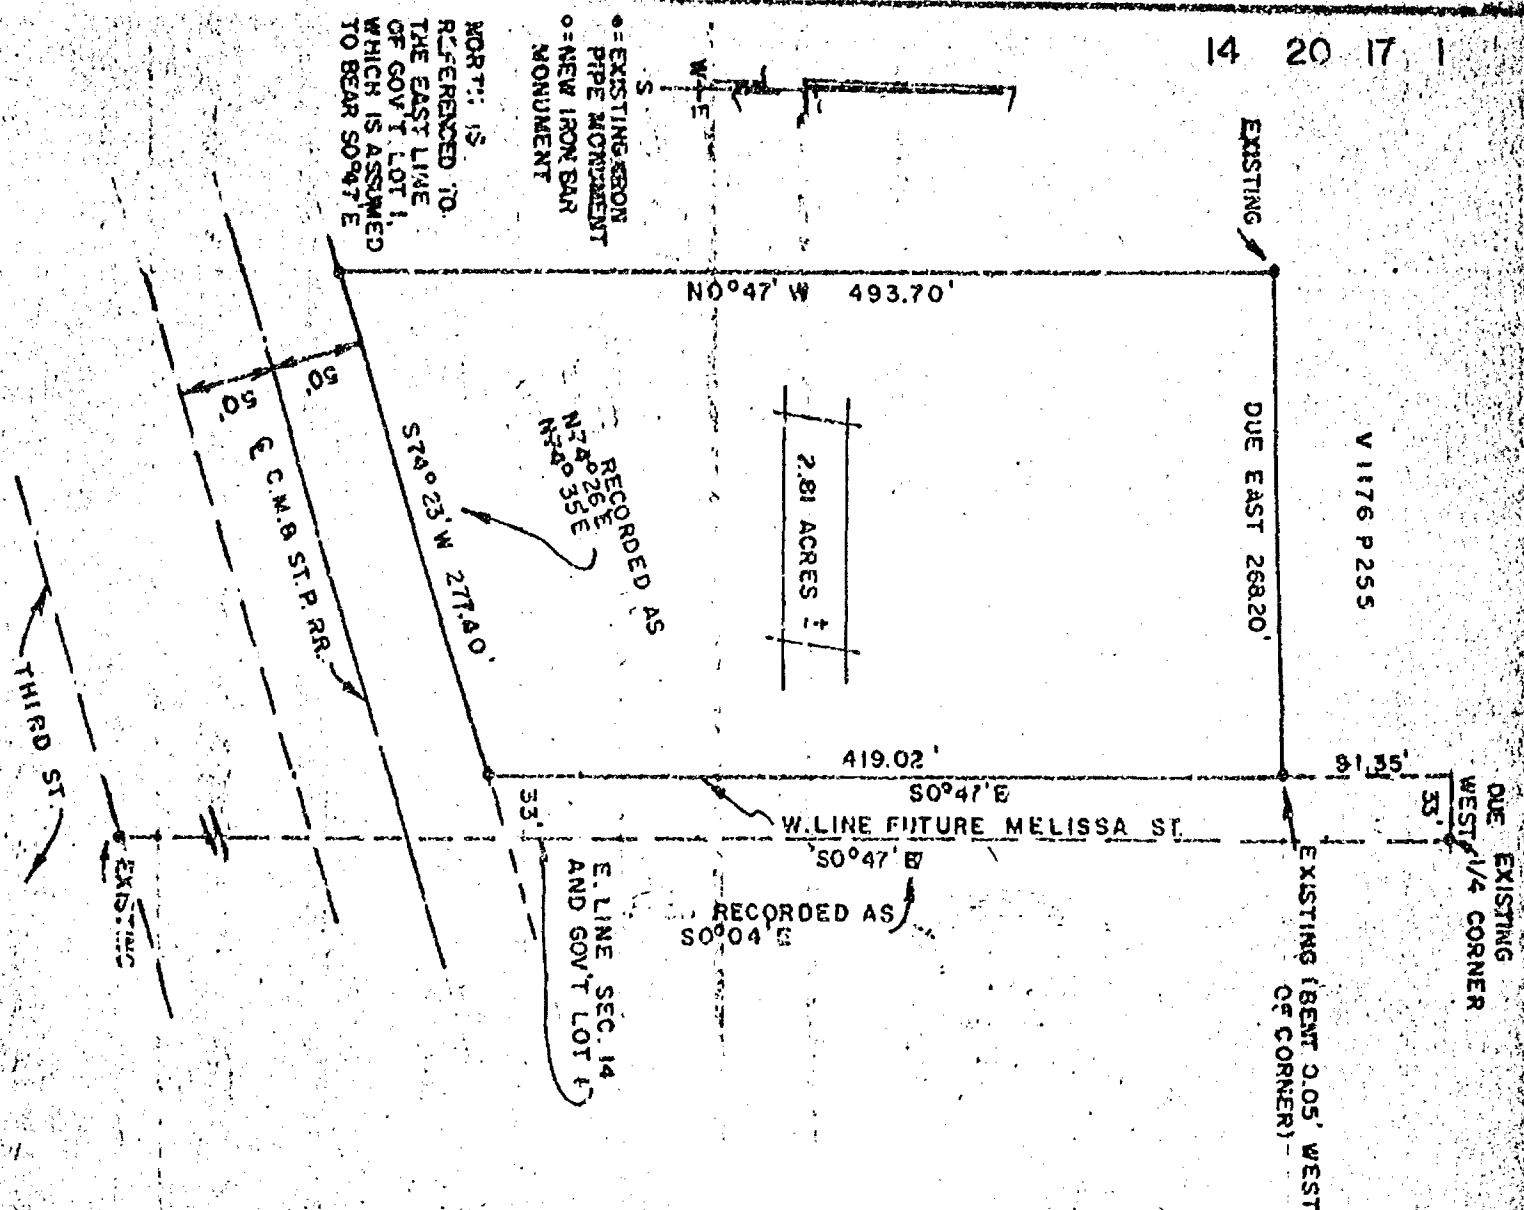

DESCRIPTION:

A PARCEL OF LAND IN FRAC. LOT 1, SEC. 14, T20N, R17E, CITY OF MENASHA, WINNEBAGO CO., WIS. BOUNDED AND DESCRIBED AS FOLLOWS:
 COMMENCING AT THE EAST 1/4 OF SAID SEC. 14; THENCE DUE WEST 33.00 FEET;
 THENCE SO⁰⁴⁷'W, 91.35 FEET TO THE POINT OF BEGINNING; THENCE DUE
 WEST 268.20 FEET; THENCE SO⁰⁴⁷'E, 493.70 FEET TO THE NORTHERLY R.O.W.
 LINE OF THE C.M. & ST. P. RR.; THENCE N74⁰²³'E, ALONG SAID LINE 277.40
 FEET; THENCE NO⁰⁴⁷'W, 419.02 FEET TO THE POINT OF BEGINNING.
 CONTAINING 2.81 ACRES OF LAND MORE OR LESS.

DRAWN LEC

CHECKED DDR

SCALE 1"=100'

DATE

5-12-70

SURVEY FOR THE CITY OF MENASHA,
 IN FRAC. LOT 1, SEC. 14-20-17
 CITY OF MENASHA, WINNEBAGO CO.,
 WISCONSIN

RICE
 URBAN
 LOT

STATION
 112

Engineer
 Surveying

FILED
 5383