


PART OF LOT 2 AND LOT 3 OF BLOCK 10, ROUND'S ADDITION TO MENASHA, CITY  
OF MENASHA, WINNEBAGO COUNTY, WISCONSIN.

1" = 40'

0 40 80

SCALE IN FEET

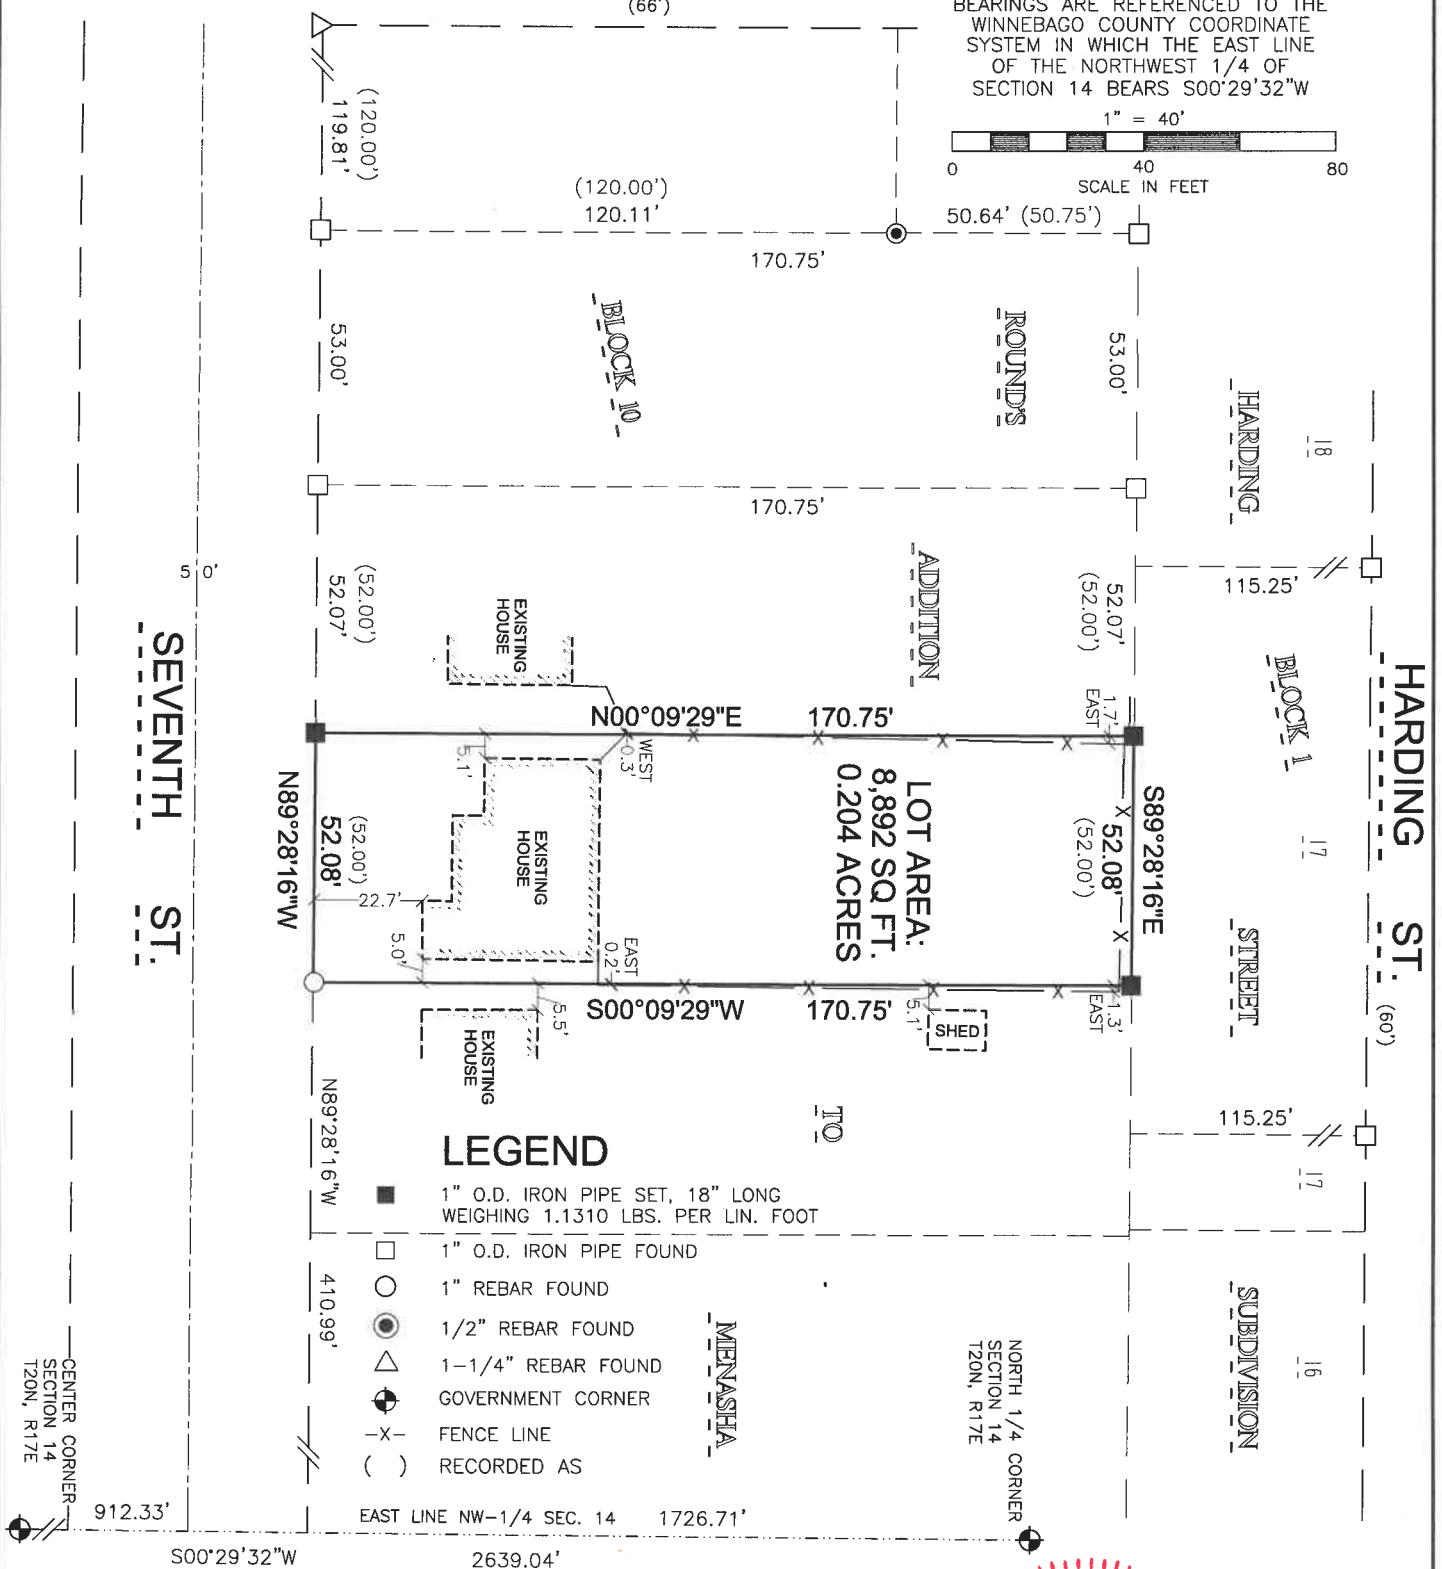

I, MICHAEL L. ROUBAL, HEREBY CERTIFY THAT I HAVE SURVEYED THIS PROPERTY AND THIS MAP IS A TRUE REPRESENTATION THEREOF AND IS, TO THE BEST OF MY KNOWLEDGE AND BELIEF, A TRUE AND ACCURATE REPRESENTATION THEREOF.

Michael J. Roubal  
MICHAEL J. ROUBAL, PROFESSIONAL J.

**Martenson & Eisele, Inc.**

Planning  
Environmental  
Surveying  
Engineering  
Architecture

PROJECT NO. 1-0777-002  
FILE 1-0777-002PS.dwg SHEET 1 OF 1  
THIS INSTRUMENT WAS DRAFTED BY: G.Smith