

PLAT OF SURVEY


THE EAST 165 FEET OF THE WEST 330 FEET OF THE SOUTH 60 FEET OF LOT FIVE (5), BLOCK EIGHT (8),
ROUNDS ADDITION, FOURTH WARD, CITY OF MENASHA WINNEBAGO COUNTY, WISCONSIN.

LEGEND


- 1" X 18" IRON PIPE SET
- 3/4" IRON ROD FOUND
- 2" IRON PIPE FOUND
- 1" IRON PIPE FOUND
- CHISELED CROSS SET
- () PREVIOUSLY RECORDED DIMENSION



DISTANCES MEASURED TO THE NEAREST OF A HUNDREDTH OF A FOOT.

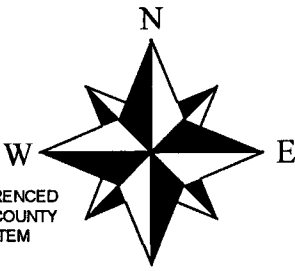

BEARINGS ARE REFERENCED
TO THE WINNEBAGO COUNTY
COORDINATE SYSTEM

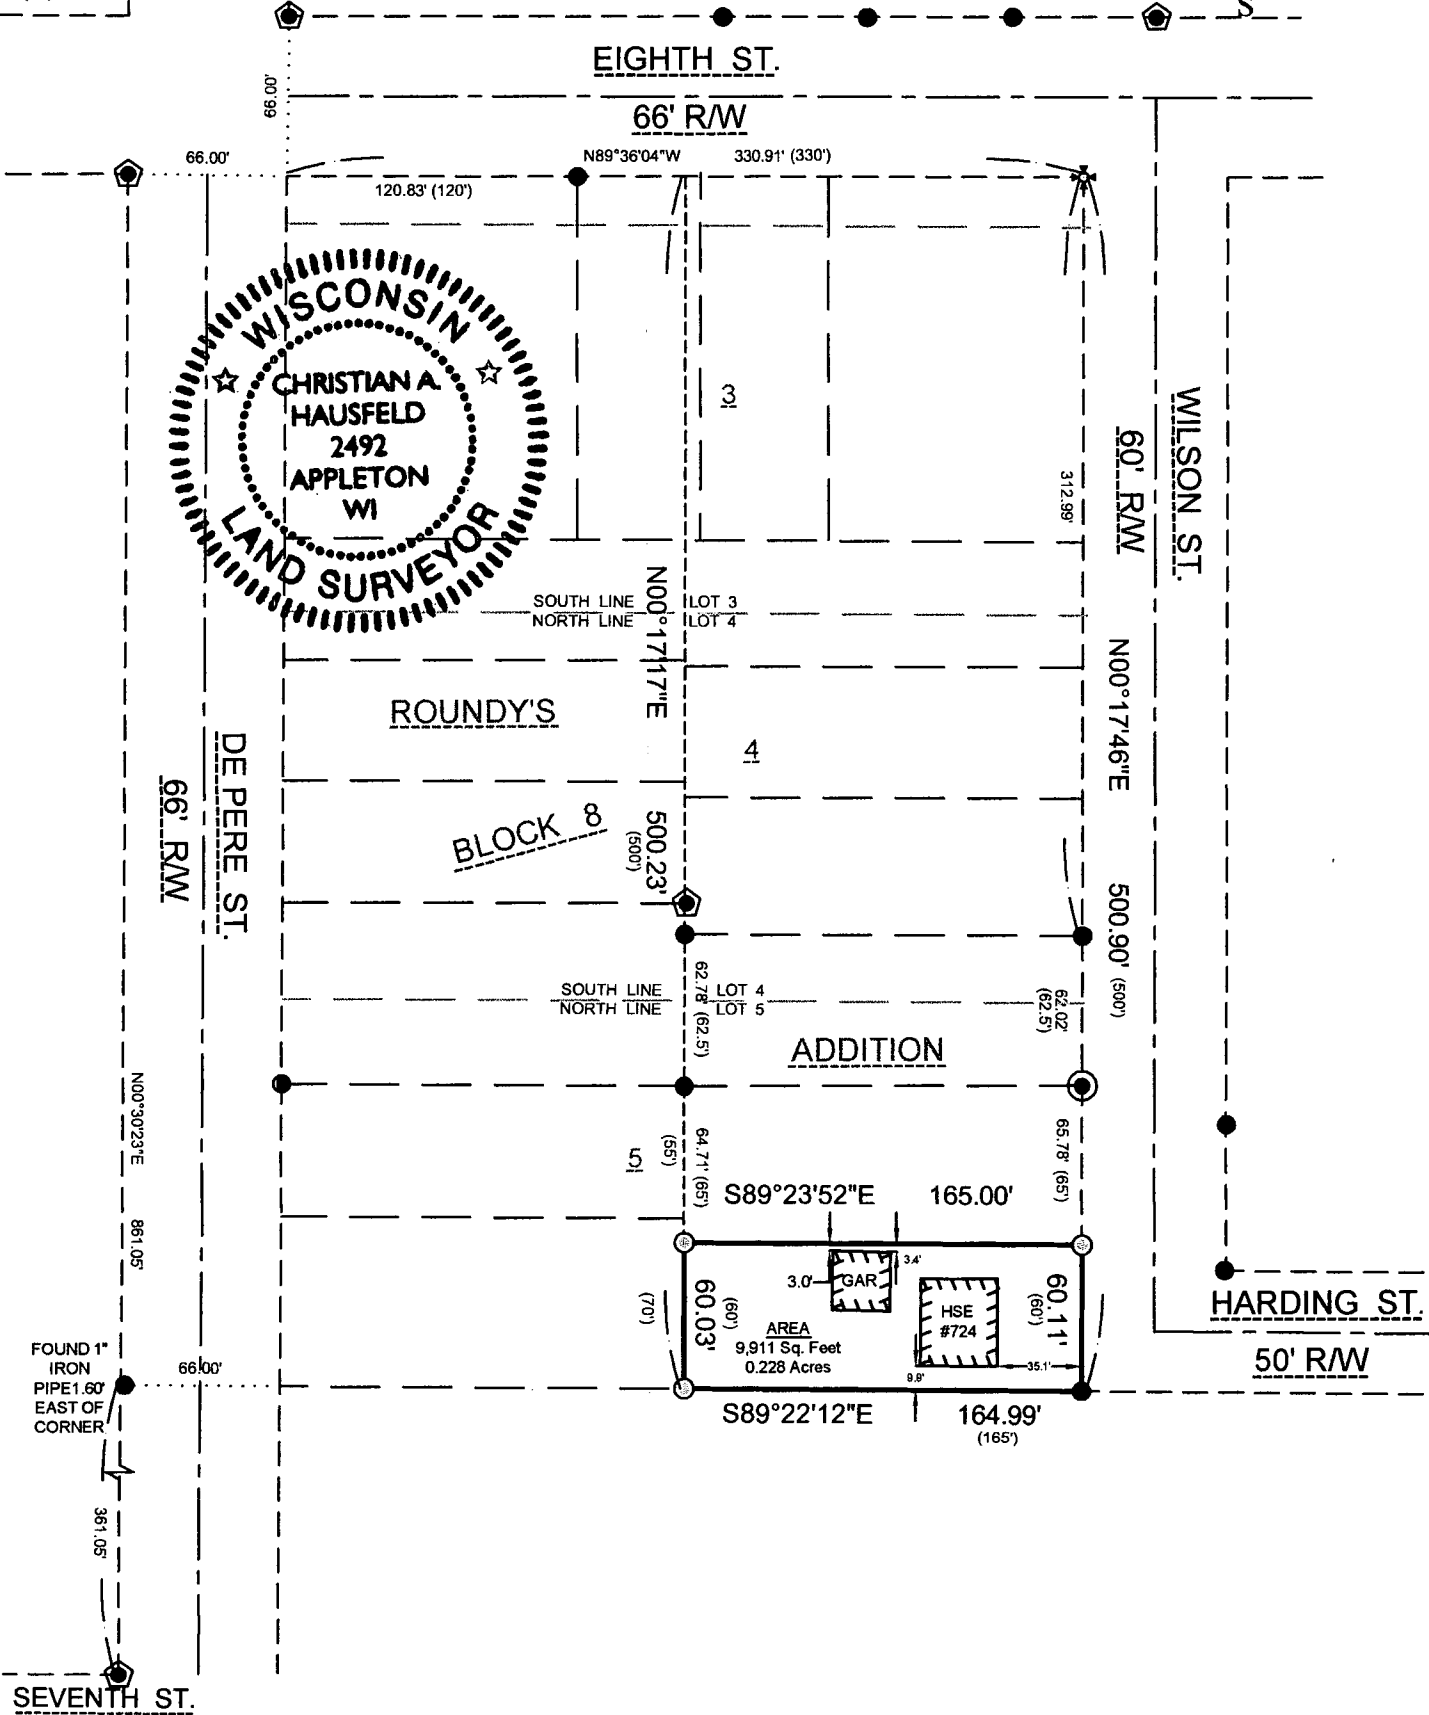


SURVEYOR'S CERTIFICATE:
I, CHRISTIAN A. HAUSFELD, WISCONSIN PROFESSIONAL LAND SURVEYOR, HEREBY CERTIFY THAT I HAVE SURVEYED THE ABOVE DESCRIBED PROPERTY AND THAT THE MAP SHOWN IS A TRUE AND ACCURATE REPRESENTATION THEREOF TO THE BEST OF MY KNOWLEDGE AND BELIEF.

DATED THIS 16th DAY OF July 2018

Christian A. Hausfeld

WISCONSIN PROFESSIONAL LAND SURVEYOR 8-2492
CHRISTIAN A. HAUSFELD

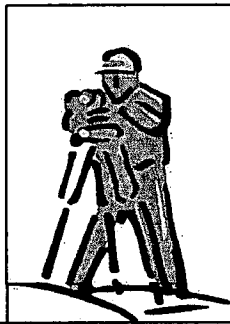

PRECISION LAND SURVEYING, LLC		
1024 W. TAYLOR ST. APPLETON, WI 54914		
(920) 205-4895		
DRAWN BY DVD	DATE 7/9/2018	SURVEY FOR AMANDA HIPPI 724 WILSON STREET MENASHA, WI 54952
APPROVED CAH	DATE 7/9/2018	
SCALE 1" = 80'	SHEET 1 OF 1	PROJECT NO. 8972