
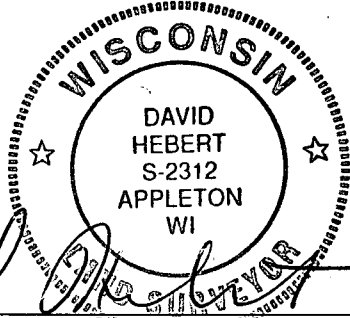


Plat of Survey

Lot 18, Block 39, Original Plat of City of
Menasha, Winnebago County, Wisconsin

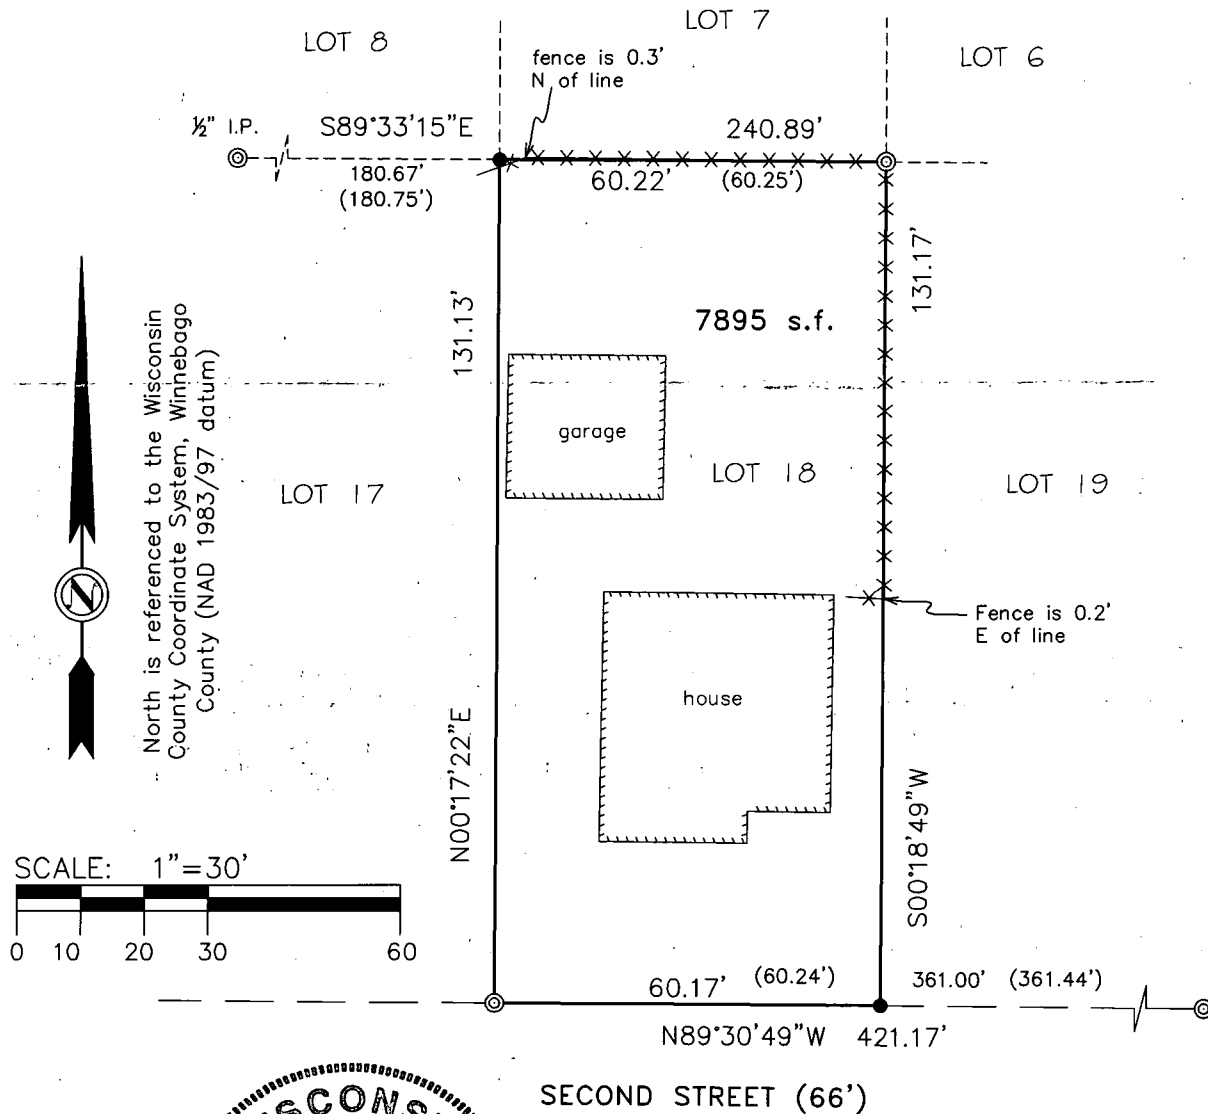

I, David Hebert, PLS, do hereby certify that this plat of
survey complies with Chapter A-E7 and is correct to the
best of my knowledge and belief.

LEGEND

- = Set $\frac{3}{4}$ " x 18" iron rebar
Wt. = 1.502 lbs/lf
- ⊙ = Found 1" iron pipe (1.315" O.D.)
unless specified otherwise
- () = Recorded as
- x--- = Wood fence



Hebert Associates, Inc.
Land Surveying

1110 W. Wisconsin Ave. 920-734-8373
Appleton, WI 54914 Fax: 920-734-3968

FOR:

Lucy Beck
720 Second St.
Menasha, WI 54952

DATE: 8-11-16
DRAFTED BY: DH
SCALE: 1" = 30'
DRAWING NUMBER:
16054A01