

PLAT OF SURVEY


Part of the Fractional Lot 1, Section 14, Town 20 North,
Range 17 East, City of Menasha, Winnebago County, Wisconsin

SURVEY FOR:
City of Menasha
Park Dept.

Bearings are referenced to the
East line of the Southeast
1/4 of Section 14 assumed
to bear NORTH.

SCALE:
1" = 100'

E 1/4 CORNER
SECTION 14
BERNTSEN
MONUMENT

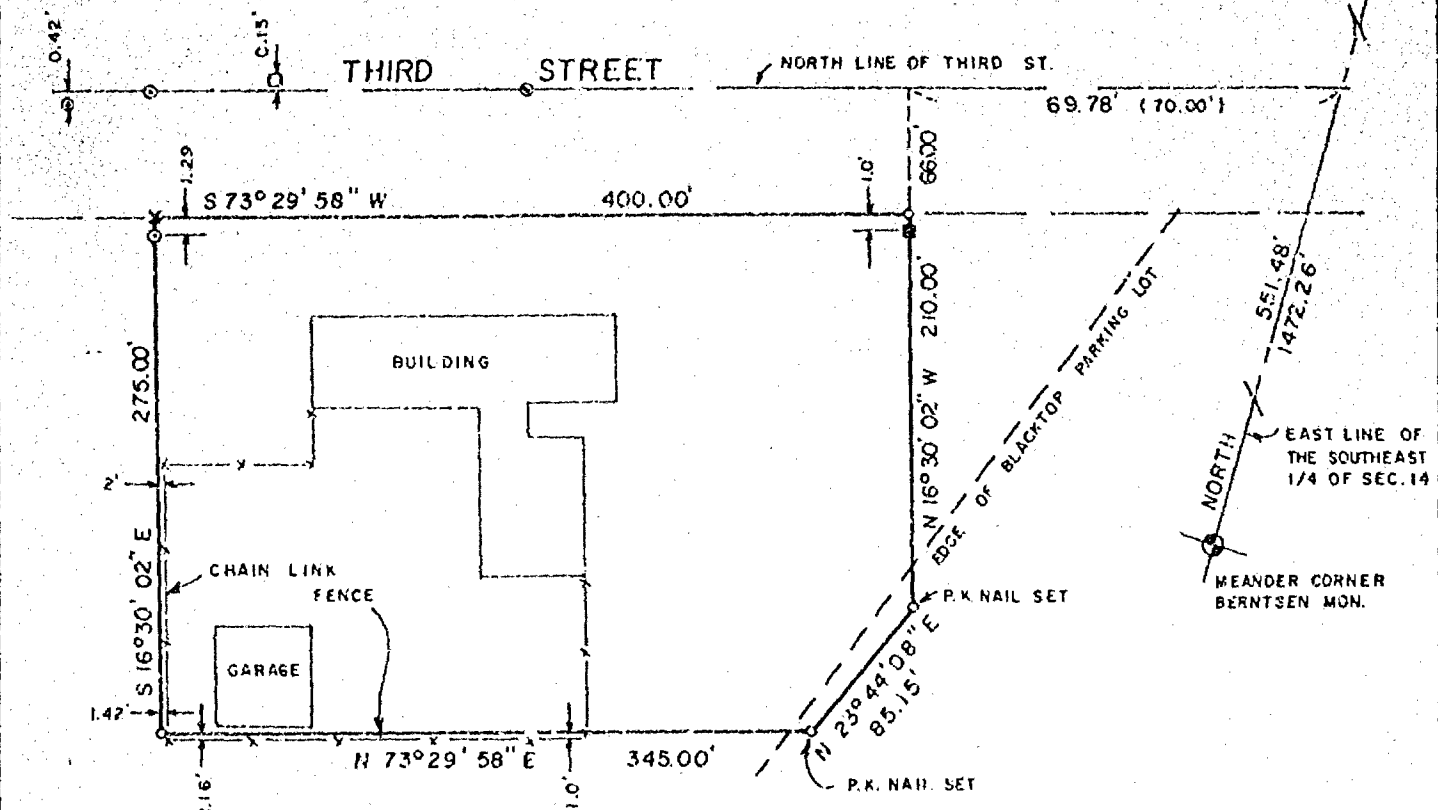


LEGEND

- 3/4" REBAR, SET
- 1-1/4" STEEL REBAR SET
- ◆ SECTION MONUMENT
- ◇ P.K. NAIL
- 1" IRON PIPE FOUND
- 2" IRON PIPE FOUND
- 3/4" REBAR FOUND
- ◇ 1-1/4" REBAR FOUND
- FENCE
- X CHISELED "X"
- ▽ RAIL ROAD SPIKE
- () RECORDED AS

SURVEYOR'S CERTIFICATE

I, hereby certify that I have surveyed the property as shown and described, according to official records and that the plat above drawn is an accurate and correct representation of said survey, to the best of my knowledge and belief.

DATE OCT 13, 1937 James E. Smith
REGISTERED LAND SURVEYOR

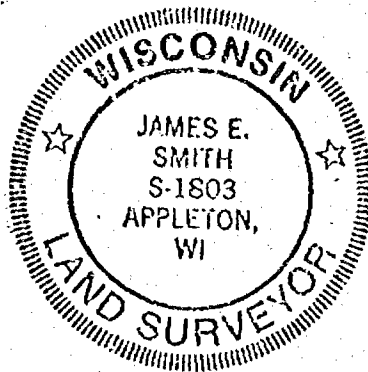

Martenson & Eisele, Inc.
CONSULTING ENGINEERING & LAND SURVEYING
1919 AMERICAN COURT
NEENAH WIS. 54956
PHONE - 731-0381

FIELD BOOK B1 PROJECT NO. 210-232
PAGE 47, 48

THIS INSTRUMENT WAS DRAFTED BY: PAW