



DESCRIPTION: LOT ONE (1), OF CERTIFIED SURVEY MAP NO. 108 AS RECORDED IN VOLUME 1 OF CERTIFIED SURVEY MAPS ON PAGE 108, AT THE REGISTER'S OFFICE, WINNEBAGO COUNTY, WISCONSIN.

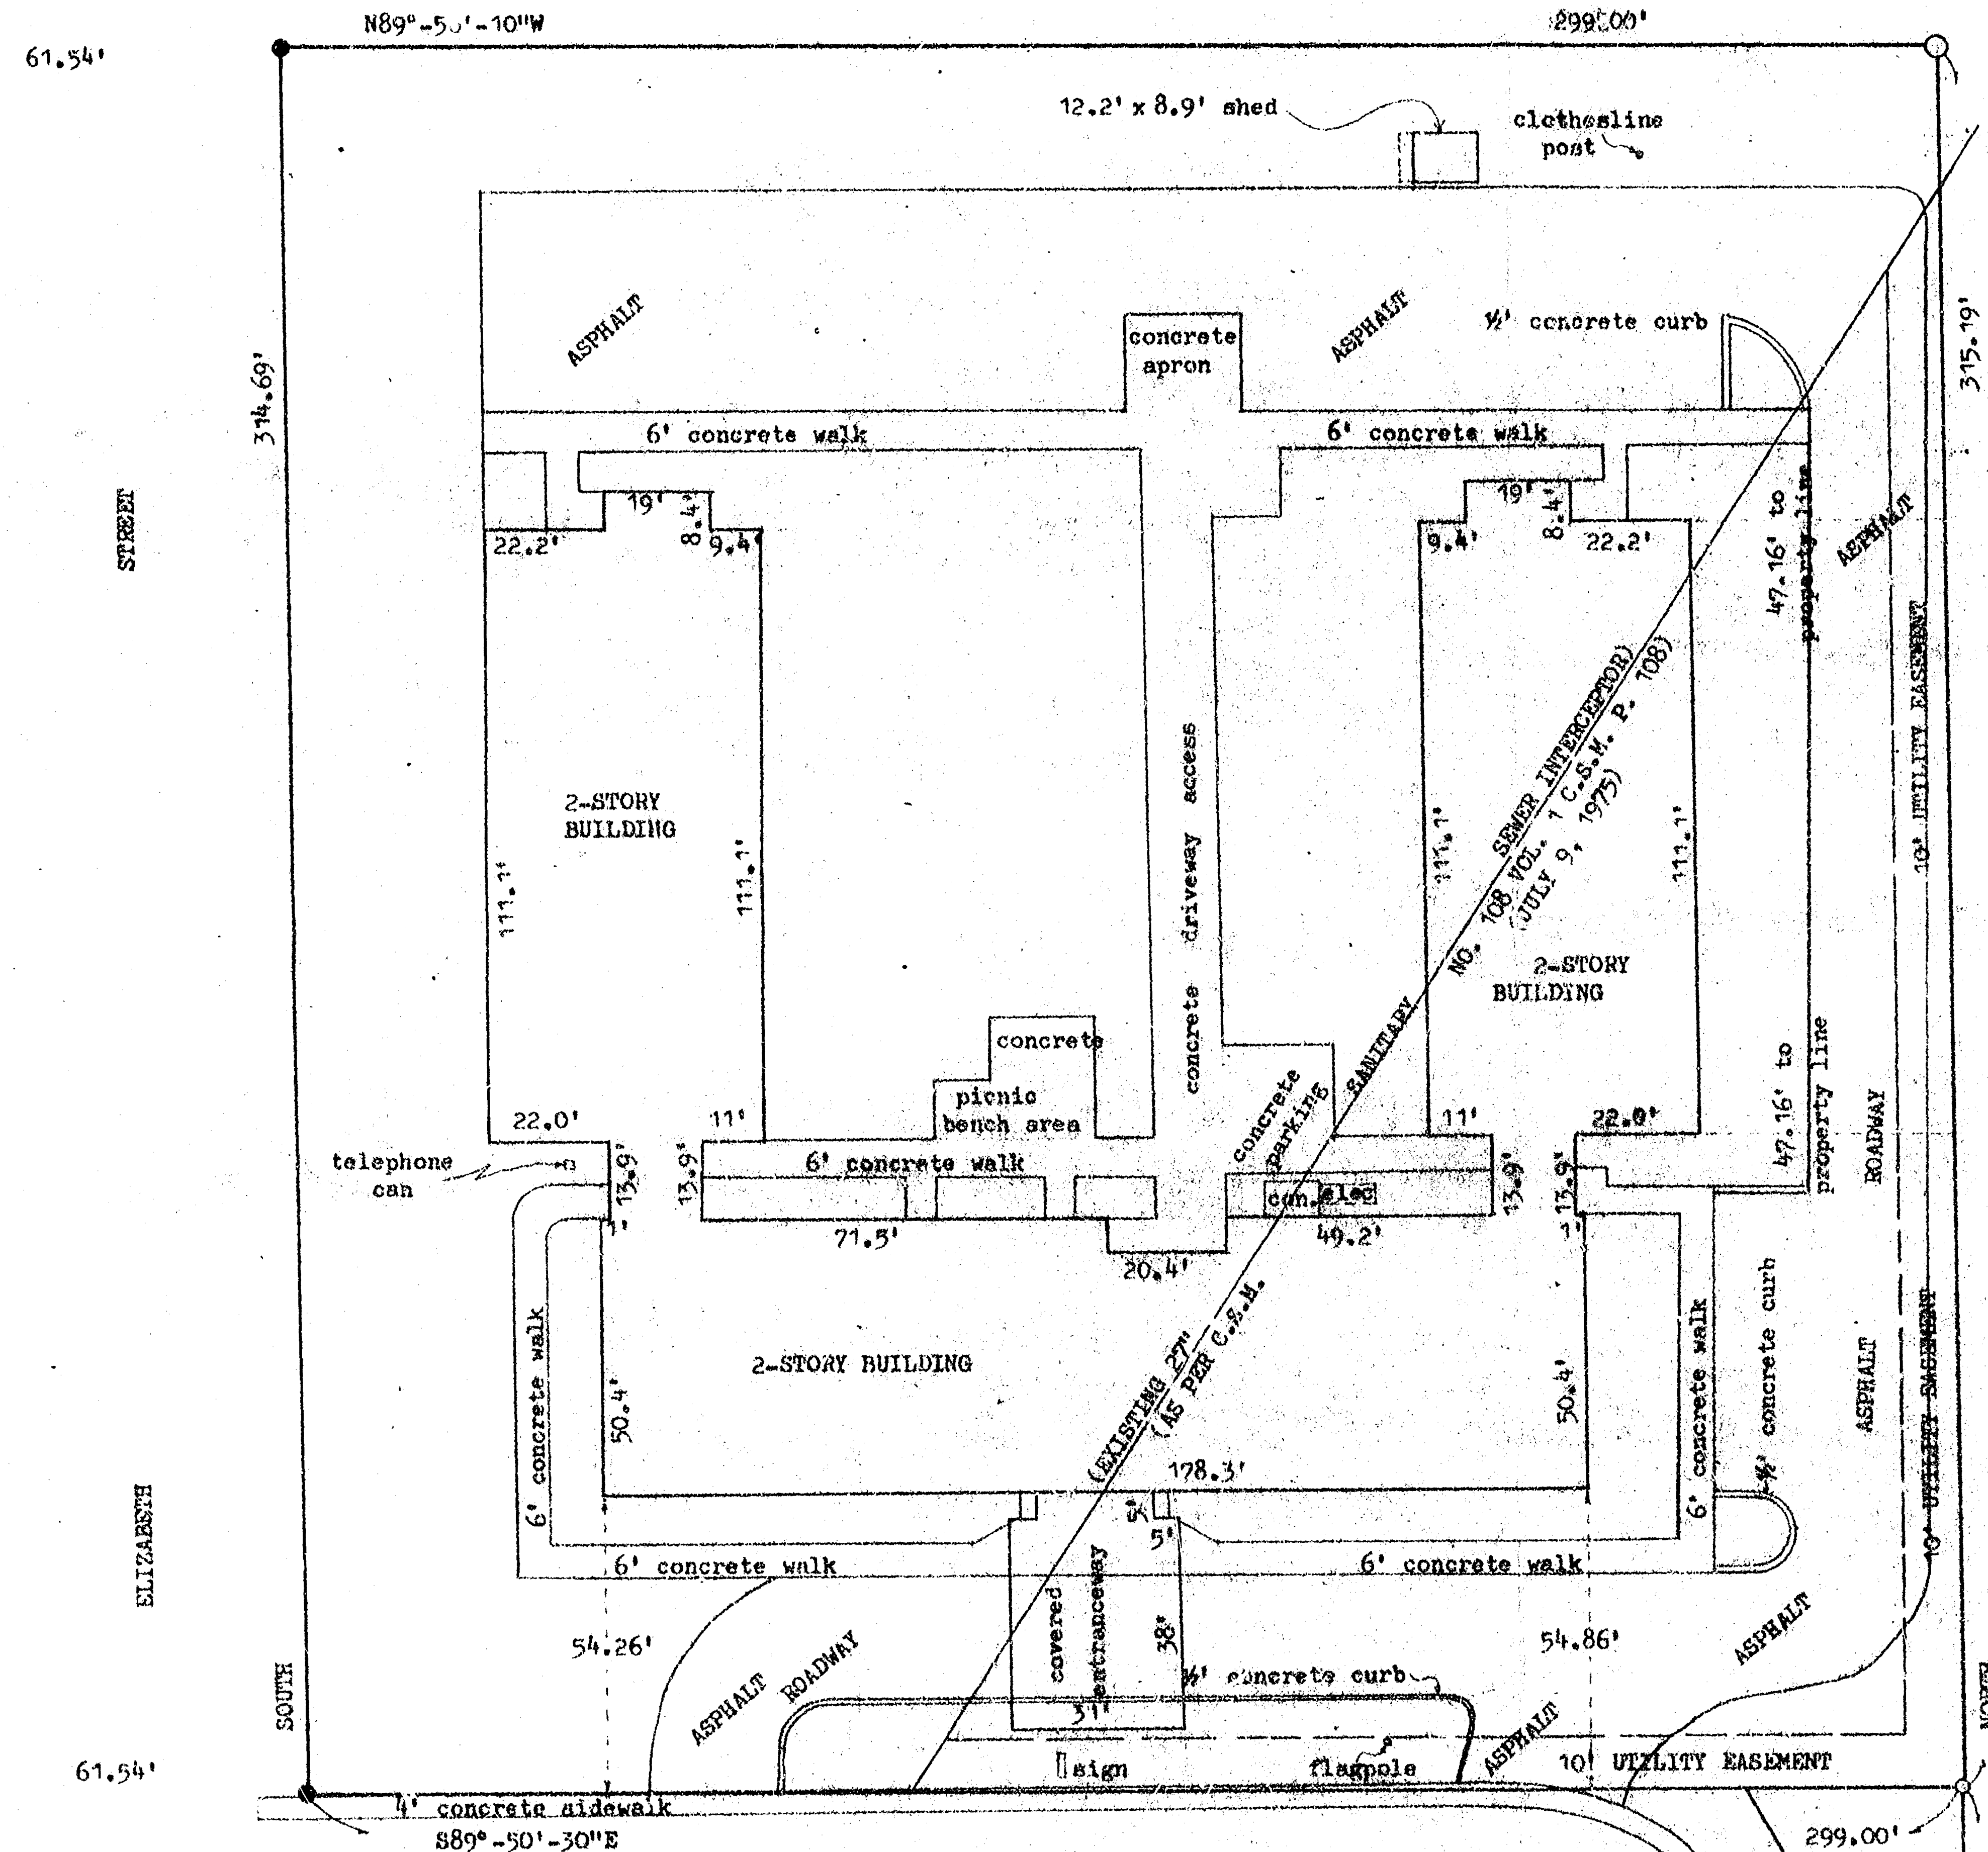

- LEGEND**
- = 3/4"x24" SOLID ROUND IRON REBAR SET
 - = 1/4" SOLID ROUND IRON REBAR FOUND
 - = 1" IRON PIPE FOUND
 - elec. = ELECTRIC BOXES

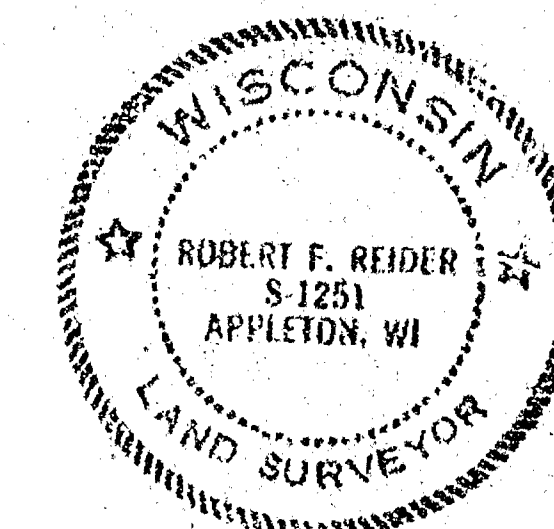

Robert F. Reider

12-26-86

I, HEREBY CERTIFY THAT I HAVE SURVEYED THE ABOVE DESCRIBED PROPERTY AND THE ABOVE MAP IS A TRUE REPRESENTATION THEREOF AND SHOWS THE SIZE AND LOCATION OF THE PROPERTY, ITS EXTERIOR BOUNDARIES, THE LOCATION AND DIMENSIONS OF ALL VISIBLE STRUCTURES THEREON, FENCES, APPARENT EASEMENTS AND ROADWAYS AND VISIBLE ENCROACHMENTS, IF ANY.

THIS SURVEY IS MADE FOR THE EXCLUSIVE USE OF THE PRESENT OWNERS OF THE PROPERTY, AND ALSO THOSE WHO PURCHASE, MORTGAGE OR GUARANTEE THE TITLE THEREOF WITHIN ONE (1) YEAR FROM THE DATE HEREON, AND AS TO THEM I HEREBY CERTIFY THAT SAID SURVEY AND THE ABOVE MAP WERE MADE IN ACCORDANCE WITH ACCEPTABLE PROFESSIONAL STANDARDS AND THAT THE INFORMATION CONTAINED HEREON IS, TO THE BEST OF MY KNOWLEDGE, INFORMATION AND BELIEF, A TRUE AND ACCURATE REPRESENTATION THEREOF.

14-20-17

NW CORNER OF COV. LOT 1, SEC. 14, ALSO THE NE CORNER OF BLOCK 55, ORIGINAL PLAT OF THE CITY OF MENASHA

TOLERANCES (EXCEPT AS NOTED)		REVISIONS			MENASHA PARTNERSHIP, WIS. LIMITED PARTNERSHIP P.O. BOX 120 NEW BERLIN, WISCONSIN 53151-120		
DECIMAL		NO.	DATE	BY			
±		1			CAROL LAND SURVEYING CO., INC. 54912		
±		2			1837 W. WISCONSIN AVE. APPLETON, WISCONSIN		
±		3			DRAWN BY	SCALE	MATERIAL
±		4			STEVE MEYER	1" = 20'	
±		5			CHECKED	DATE	DRAWING NO.
±					TRACED	12-23-86	B 5503-86
±					APP'D		