

PLAT OF SURVEY

BEING PART OF FRACTIONAL LOT ONE, OF THE SOUTHEAST 1/4, OF SECTION 14,
TOWNSHIP 20 NORTH, RANGE 17 EAST, CITY OF MENASHA,
WINNEBAGO COUNTY, WISCONSIN.

LARGE BOXELDER
TREE AT CORNER

FOX RIVER VALLEY RAILROAD CO. (100')

(NO-14'-16"E
(NO-16'E)

WILLIAM & DEBRA
RAE


(SO-18'W)
SO-12'-05"E

(NO-10'-27"E
(NO-27'E)


DON & KAREN
RAE

(SO-33'W)
SO-13'-17"E


NORTH IS REFERENCED TO THE
SOUTHERLY RIGHT-OF-WAY LINE OF
FOX RIVER VALLEY R.R. ASSUMED TO
BEAR N75°-02'-00"E

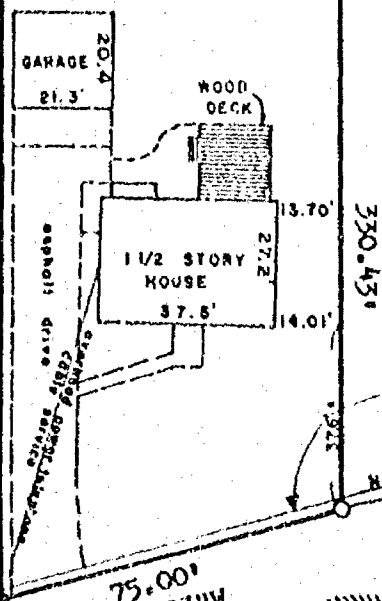

NORTHERLY LINE OF THIRD
STREET AS PER BORENZ PLAT
& CERTIFIED SURVEY MAP
NO. 88 VOL. 1 P. 88

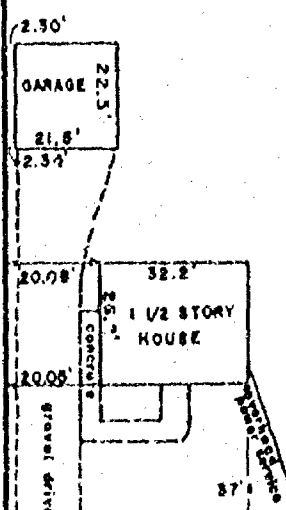

75.00'
875°-39'-23"W
(874°-27'W)
THIRD

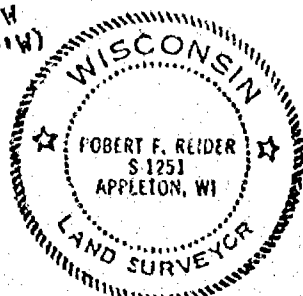

I HEREBY CERTIFY THAT I HAVE SURVEYED THE ABOVE DESCRIBED PROPERTY AS SHOWN
ACCORDING TO THE OFFICIAL RECORDS AND THAT THIS PLAT OF SURVEY IS A CORRECT
REPRESENTATION OF SAID SURVEY

Robert F. Reider 9-13-90



CAROW LAND SURVEYING CO., INC.

1837 W. WISCONSIN AVE., P.O. BOX 1297
APPLETON, WISCONSIN 54912-1297
PHONE 414-731-4168 FAX 731-5673

SCALE 1" = 40'
DRAWN BY
kr-dv-ec KJV
PROJECT NO
A 891.645-90