


PLAT OF SURVEY

PART OF THE SOUTHEAST 1/4 OF THE NORTHEAST 1/4
AND GOVERNMENT LOT 1 OF SECTION 14, TOWN 20
NORTH, RANGE 17 EAST, CITY OF
MENASHA, WINNEBAGO COUNTY, WISCONSIN.

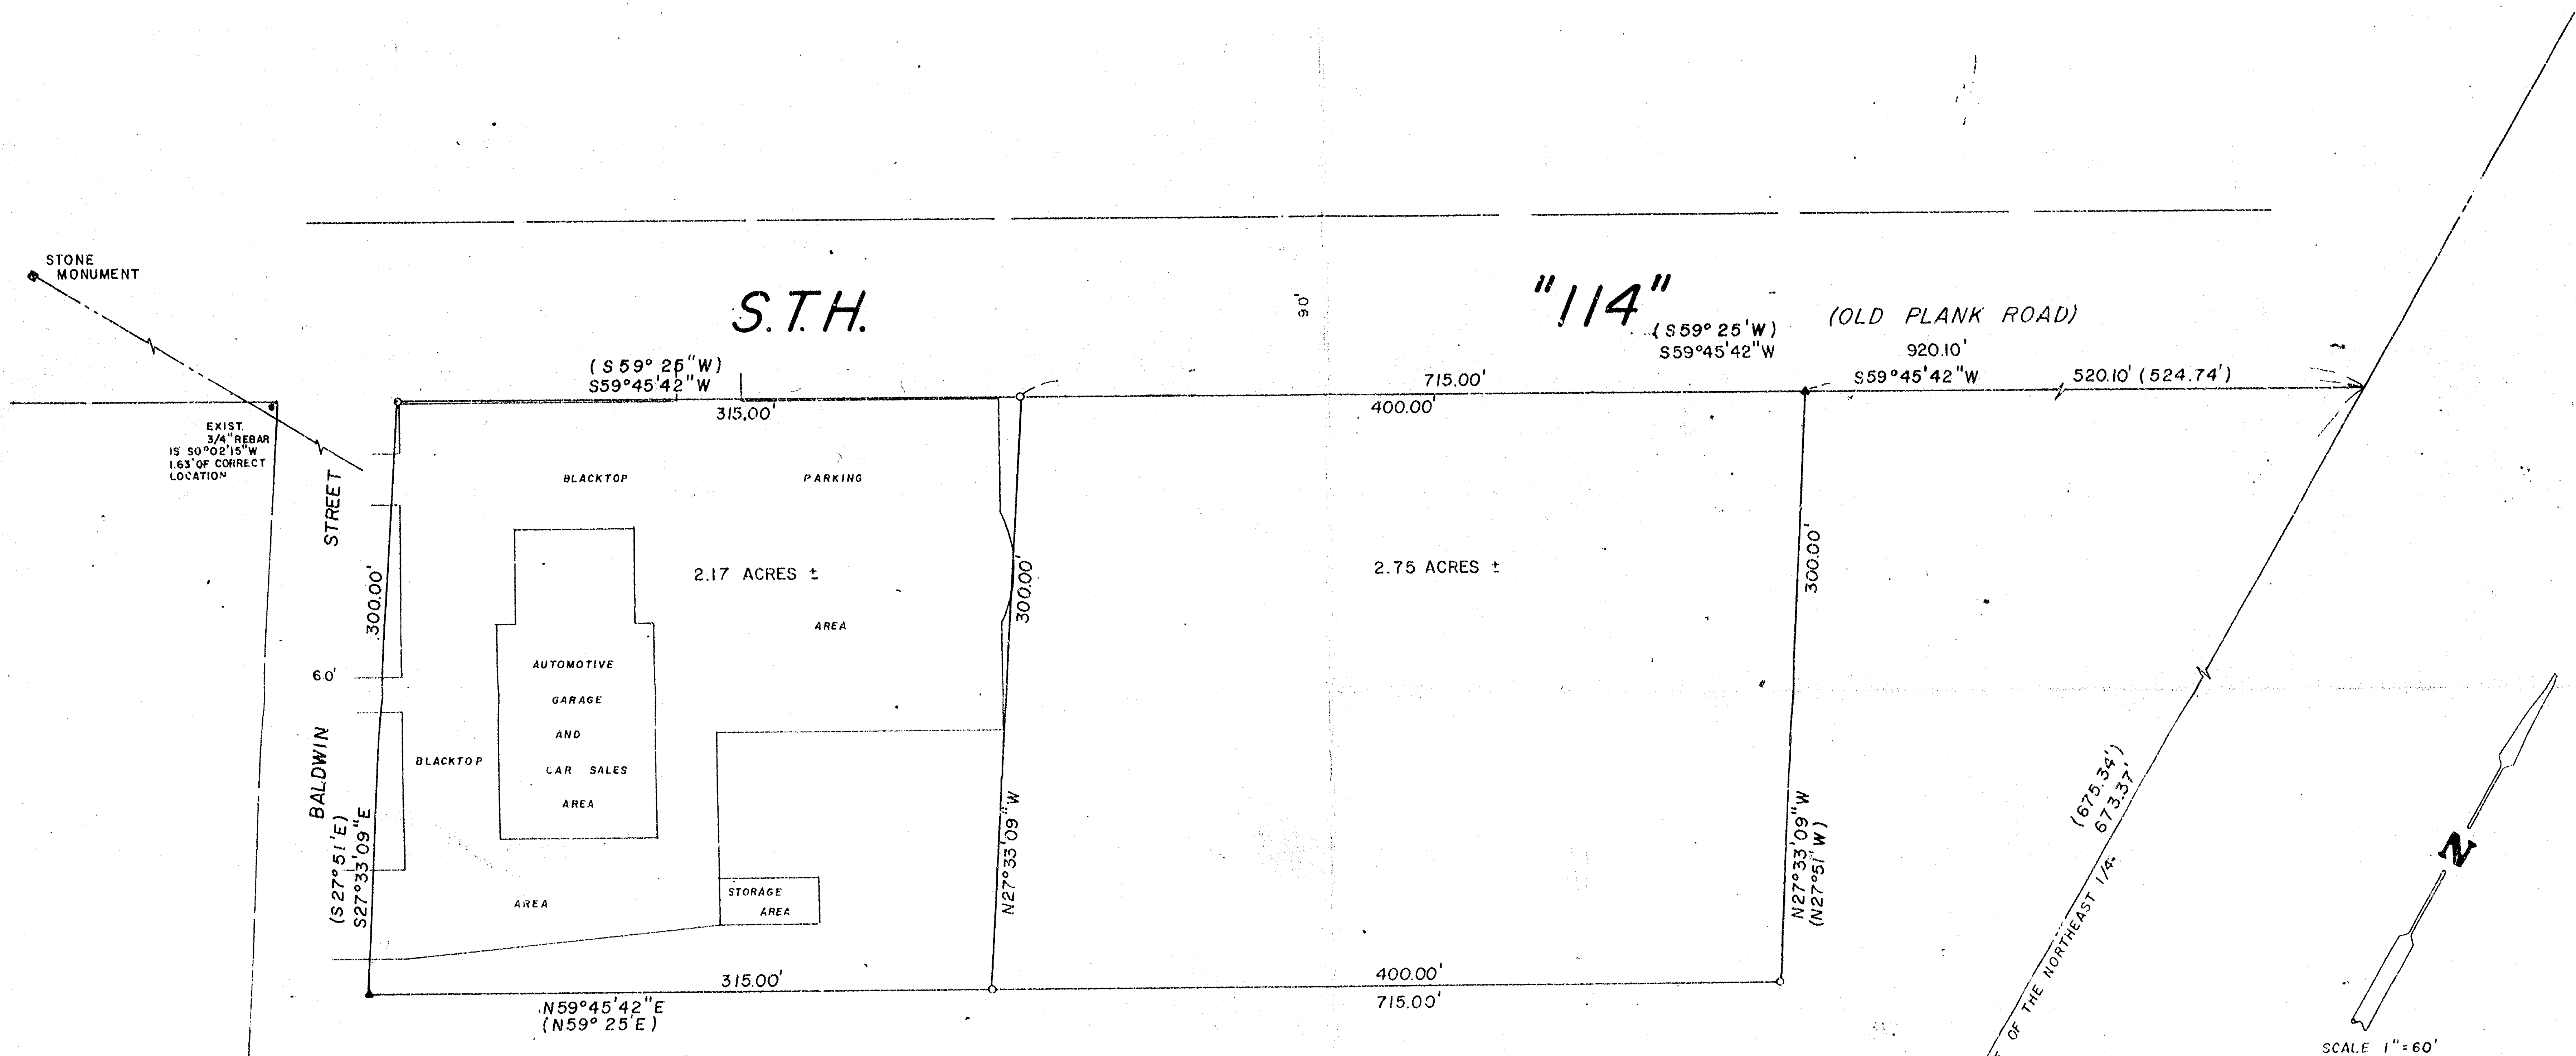

LEGEND

- 1" x 24" IRON PIPE SET
- ▼ EXIST. 2" IRON PIPE
- SQUARE IRON ROD
- () RECORDED DEED INFORMATION

NORTH REFERENCE


NORTH IS REFERENCED TO THE EAST LINE OF THE
NORTHEAST 1/4 OF SECTION 14, T20N, R17E WHICH
IS ASSUMED TO BEAR DUE NORTH

SURVEYOR'S CERTIFICATE:

I, DAVID D. EISELE, LAND SURVEYOR, HEREBY CERTIFY THAT I
HAVE SURVEYED THE PROPERTY AS SHOWN AND DESCRIBED,
ACCORDING TO OFFICIAL RECORDS AND THAT THE PLAT
ABOVE DRAWN IS AN ACCURATE AND CORRECT REPRESENTATION
OF SAID SURVEY.

DATE: August 10th, 1982

DAVID D. EISELE, REG. NO. S-974

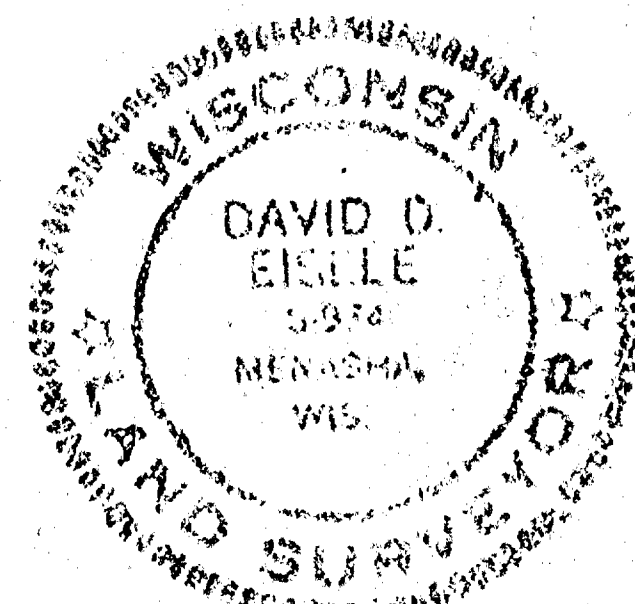

MARTENSON & EISELE, INC.

CONSULTING ENGINEERING and LAND SURVEYING
1919 AMERICAN COURT
NEENAH, WI. 54956

SURVEY FOR: MR. JOSEPH TURLEY
969 PLANK ROAD
MENASHA, WI. 54952

SCALE: 1" = 60' APPROVED BY: D.D.E. DRAWN BY: W.F.S.
DATE: 7-29-82

DRAWING NUMBER
210-23