


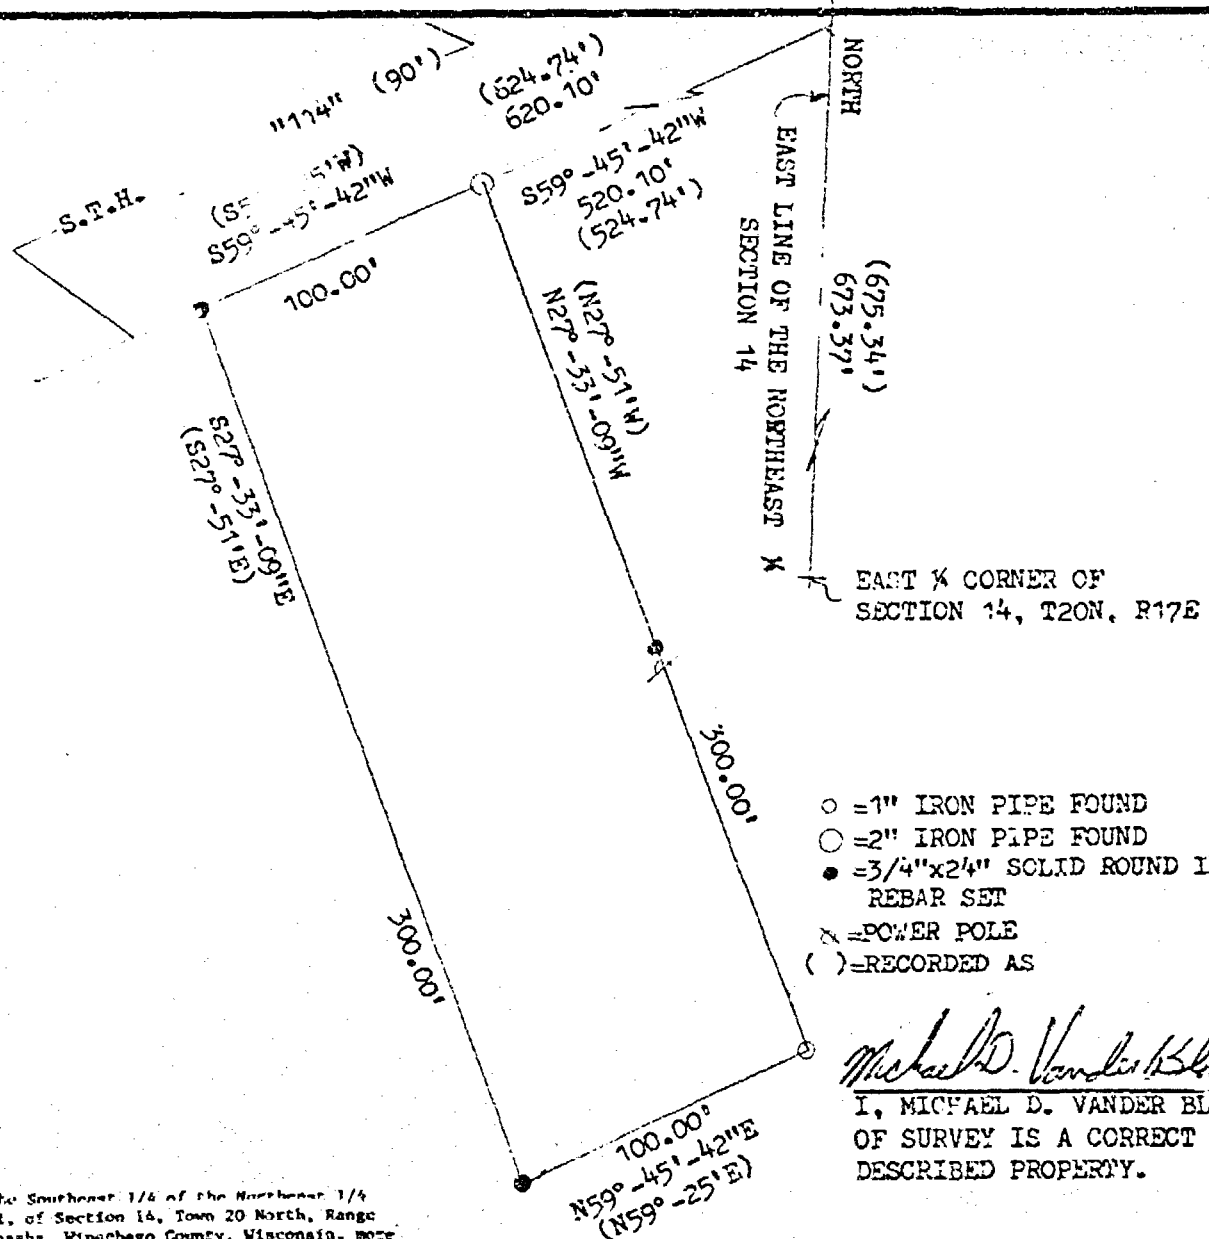

- = 1" IRON PIPE FOUND
- = 2" IRON PIPE FOUND
- = 3/4"x24" SOLID ROUND IRON REBAR SET
- ⋈ = POWER POLE
- () = RECORDED AS



Michael D. Vanderbloemen 4-16-85
 I, MICHAEL D. VANDERBLOEMEN, CERTIFY THAT THIS PLAT OF SURVEY IS A CORRECT REPRESENTATION OF THE ABOVE DESCRIBED PROPERTY.

All that part of the Southeast 1/4 of the Northeast 1/4 and Government Lot 1, of Section 14, Town 20 North, Range 17 East, City of Menasha, Winnebago County, Wisconsin, more fully described as follows:
 Commencing at the East Quarter Corner of said Section 14; thence on a bearing North, 673.37 feet (recorded as 675.34 feet) along the Section line to a point on the southerly line of State Trunk Highway "114"; thence S 59°-45'-42" W, along said southerly line of S.T.H. "114", 620.10 feet to the point of beginning; thence S 27°-33'-09" E, 300.00 feet; thence N 27°-33'-09" W, 300.00 feet; thence N 59°-45'-42" E, 100.00 feet; thence N 27°-33'-09" W, 300.00 feet to a point on the southerly line of said S.T.H. "114"; thence S 59°-45'-42" W, along said southerly line, 100.00 feet to the point of beginning. Parcel is subject to all easements and restrictions of record.

REVISIONS	MENASHA EAGLES		
	P.O. BOX 162, MENASHA, WISCONSIN. 54952		
	CAROW LAND SURVEYING CO., INC., P.O. BOX 1297		
	1837 W. WISCONSIN AVE. • APPLETON, WI 54912		
DRAWN BY	MY-KV MV	SCALE	1"=60'
APP'D	✓	DATE	4-16-85
		DRAWING NO.	A854.82