


PLAT OF SURVEY

LOT 12 OF ASSESSOR'S PLAT NO. 1, LOCATED IN THE SW1/4 OF THE NE1/4,
SECTION 14, T.20N., R.17E., CITY OF MENASHA, WINNEBAGO COUNTY, WISCONSIN

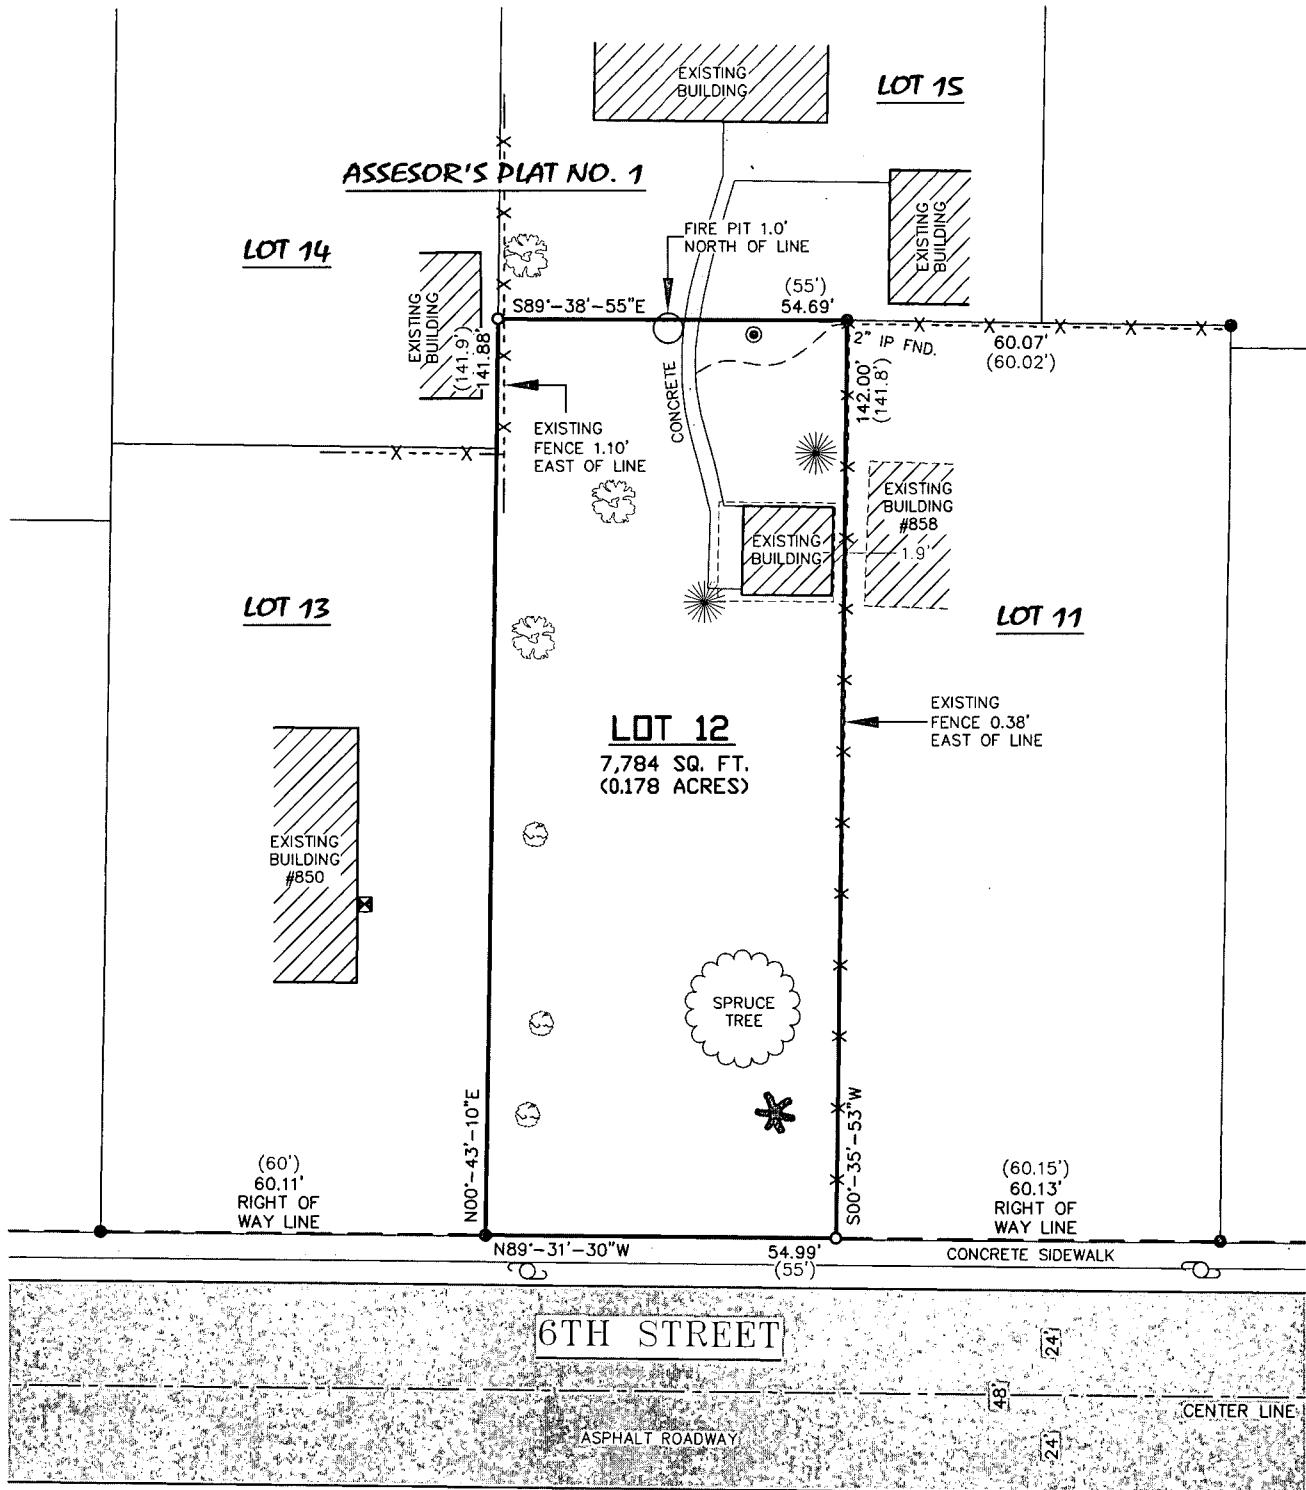

RIGHT OF WAY LINE

SURVEY NOTES:

- PARCEL ID NO.: 750073700
- OWNER OF RECORD: GREATER FOX CITIES AREA HABITAT FOR HUMANITY
- DEED: DOCUMENT NO. 1821282
- SITE ADDRESS: 854 6TH ST. MENASHA, WI 54952

SURVEYOR'S CERTIFICATE

I, Steven C. DeJong, Professional Land Surveyor of Meridian Surveying, LLC., certify that I have surveyed the



-LEGEND-

- = 1" X 18" IRON PIPE SET (1.130 LB./FT.)
- = 1/2" REBAR FOUND
- () = RECORDED INFORMATION
- ⊕ = EXISTING POWER POLE
- ⊞ = ELECTRIC METER
- ⊙ = METAL POST
- ☼ = EXISTING SPRUCE TREE
- ✱ = EXISTING PINE TREE

INGS REFERENCED TO THE
BAGO COUNTY COORDINATE SYSTEM
THE NORTH LINE OF 6TH STREET.
MED TO BEAR N89°-31'-30"W

