


PROPERTY SURVEY MAP


LOT 3, BLOCK 22, ORIGINAL PLAT OF MENASHA (TWO ADDITIONS), IN THE FIFTH WARD, CITY OF MENASHA, WINNEBAGO COUNTY, WISCONSIN

LEGEND

- - 3/4" X 24" ROUND IRON REBAR WEIGHING 1.5 lbs./lineal ft. SET
- - MAGNAIL SET
- ✕ - 1 1/4" ROUND IRON REBAR FOUND
- - 1" IRON PIPE FOUND
- △ - 1 1/4" IRON ROD FOUND
- ✎ - 3/4" ROUND IRON REBAR FOUND

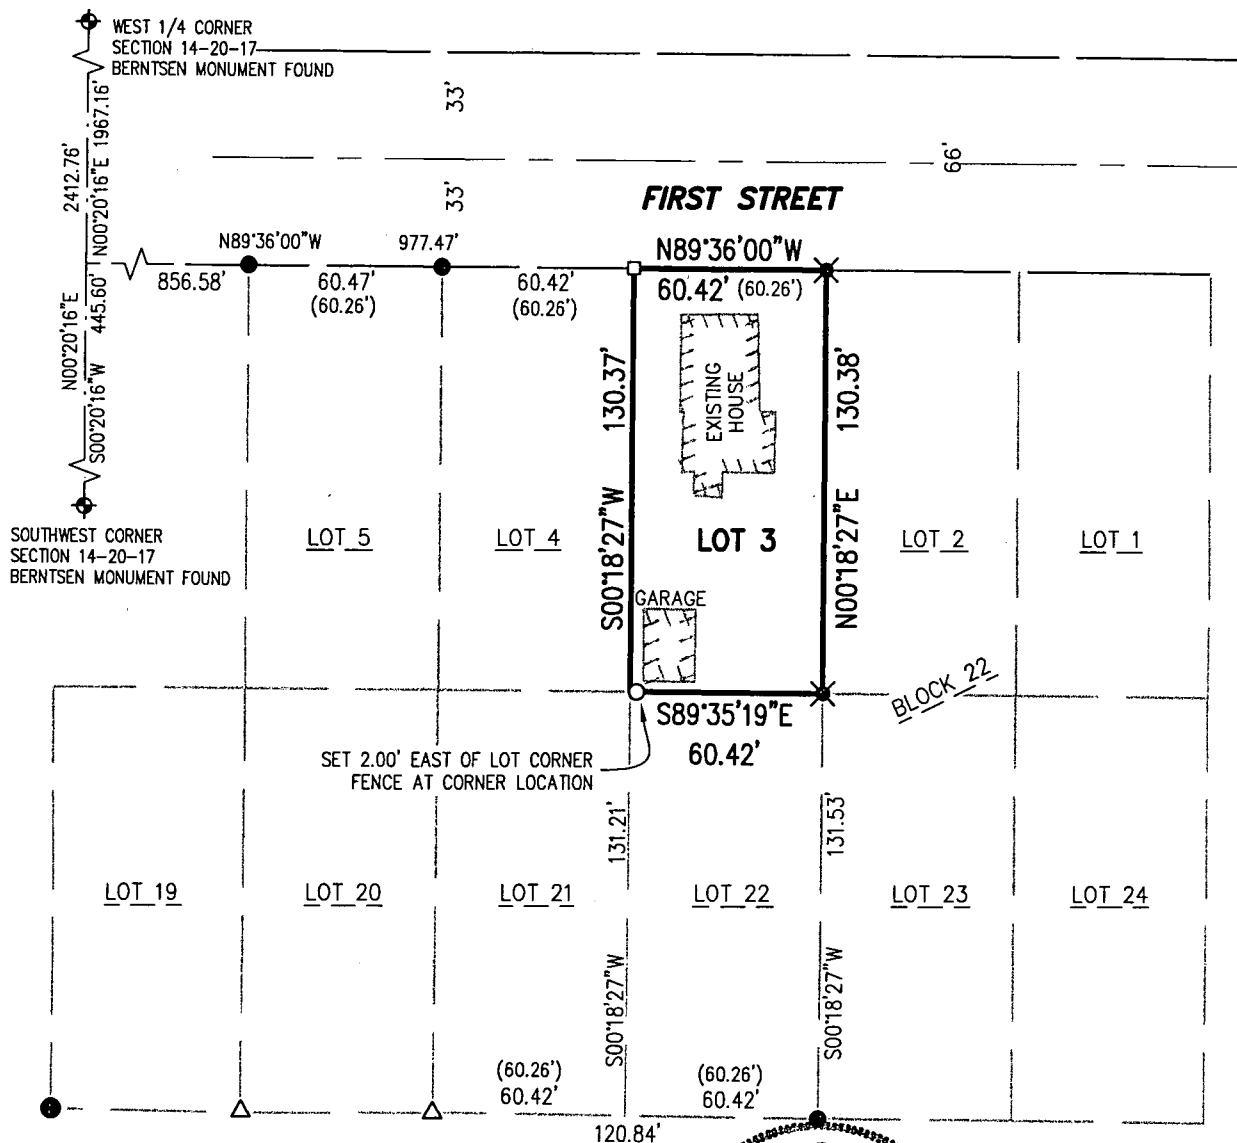



BEARINGS ARE REFERENCED TO THE WEST LINE OF
SOUTHWEST 1/4 OF SECTION 14, TOWNSHIP 20 NORTH,
RANGE 17 EAST, CITY OF MENASHA, WINNEBAGO COUNTY,
WISCONSIN, WHICH IS BEARS N00°20'16"E PER THE
PUBLISHED WINNEBAGO COUNTY COORDINATE SYSTEM.

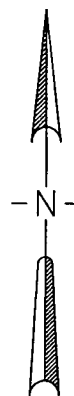

SURVEYOR'S CERTIFICATE

The property as shown and described on this map was surveyed under my direction and control according to the Wisconsin Administrative Code, Chapter A-E7 of Minimum Standards for Property Surveys, and is a correct representation of said survey, to the best of my knowledge and belief.

Aug 29, 2018 *David M. Schmalz*
Date Professional Land Surveyor

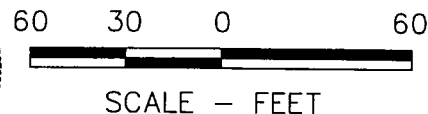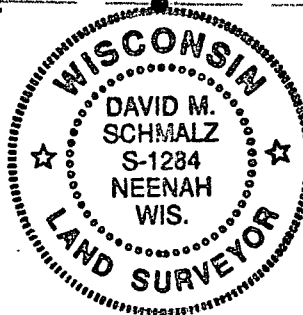

FOR: -ANDY BORCHART
-639 FIRST STREET
-MENASHA, WI 54952

McMAHON
ENGINEERS ARCHITECTS

Project No. B1109 9-17-00905 Date AUG. 2018 Scale 1"=60'
Drawn By KJT Field Book 1383 Page 21
1445 McMAHON DRIVE NEENAH, WI 54956
Mailing: P.O. BOX 1025 NEENAH, WI 54957-1025
Tel: (920) 751-4200 Fax: (920) 751-4284

File No.
CAD