


14 20 17 3


ROOSEVELT

ST.

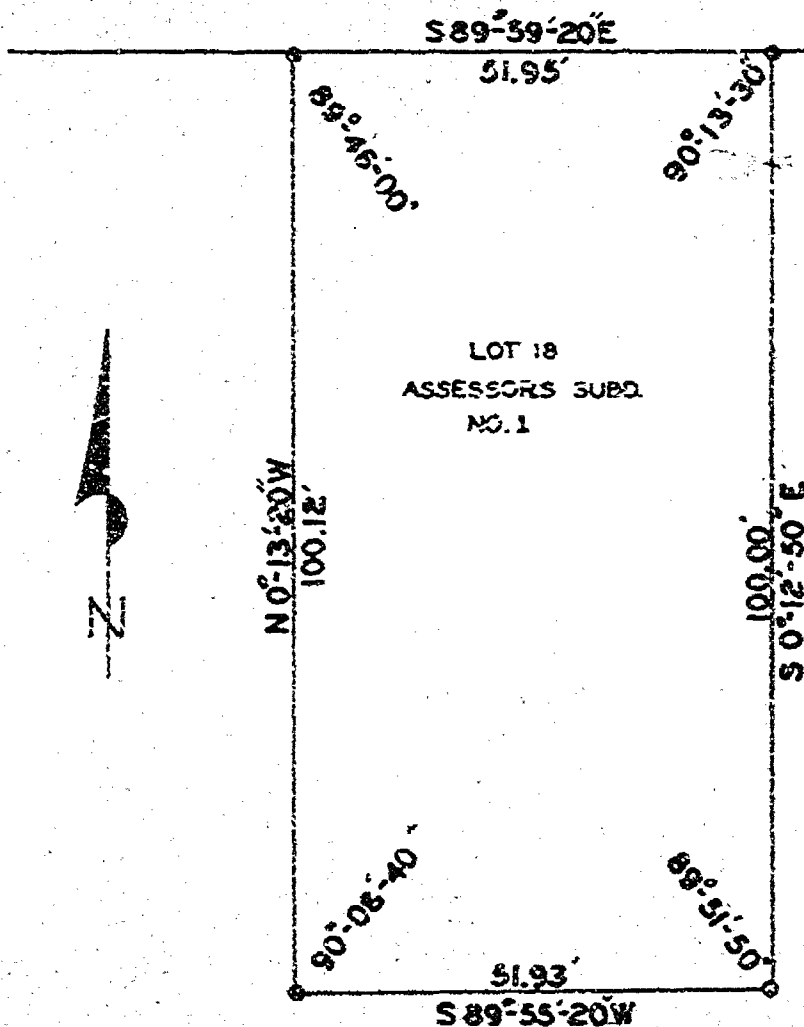

NOTE
SIDEWALK IS 0.10'
INTO THE LOT

LEGEND
O= 1X30 IRON PIPE SET
●= EXISTING IRONS

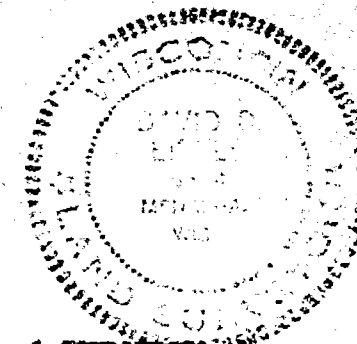

CERTIFICATE of SURVEY

I, David D. Elsels, hereby certify that I surveyed the property shown hereon according to the official records and that this is a true and correct representation thereof.

David D. Elsels
David D. Elsels
Reg. Wis. Land Surveyor S-974

Sept 26, 1974
Date

BEARINGS ARE REFERENCED TO
THE SOUTH LINE OF ROOSEVELT
STREET WHICH IS ASSUMED TO
BEAR S 89° 59' 20" E

DRAWN K.H. CHECKED D.E. B.B. SCALE 1" = 20'	SURVEYED FOR JOHN MARX LOT 18 OF ASSESSOR'S SUBD. NO. 1 CITY OF MENASHA, WINN. CO., WISC.
DATE 9/27/74	FILE