


PLAT OF SURVEY

LOT 11 OF MENASHA REALTY CO. PLAT OF LOT 26, DARLINGS
ADDITION, CITY OF MENASHA, WINNEBAGO COUNTY, WISCONSIN

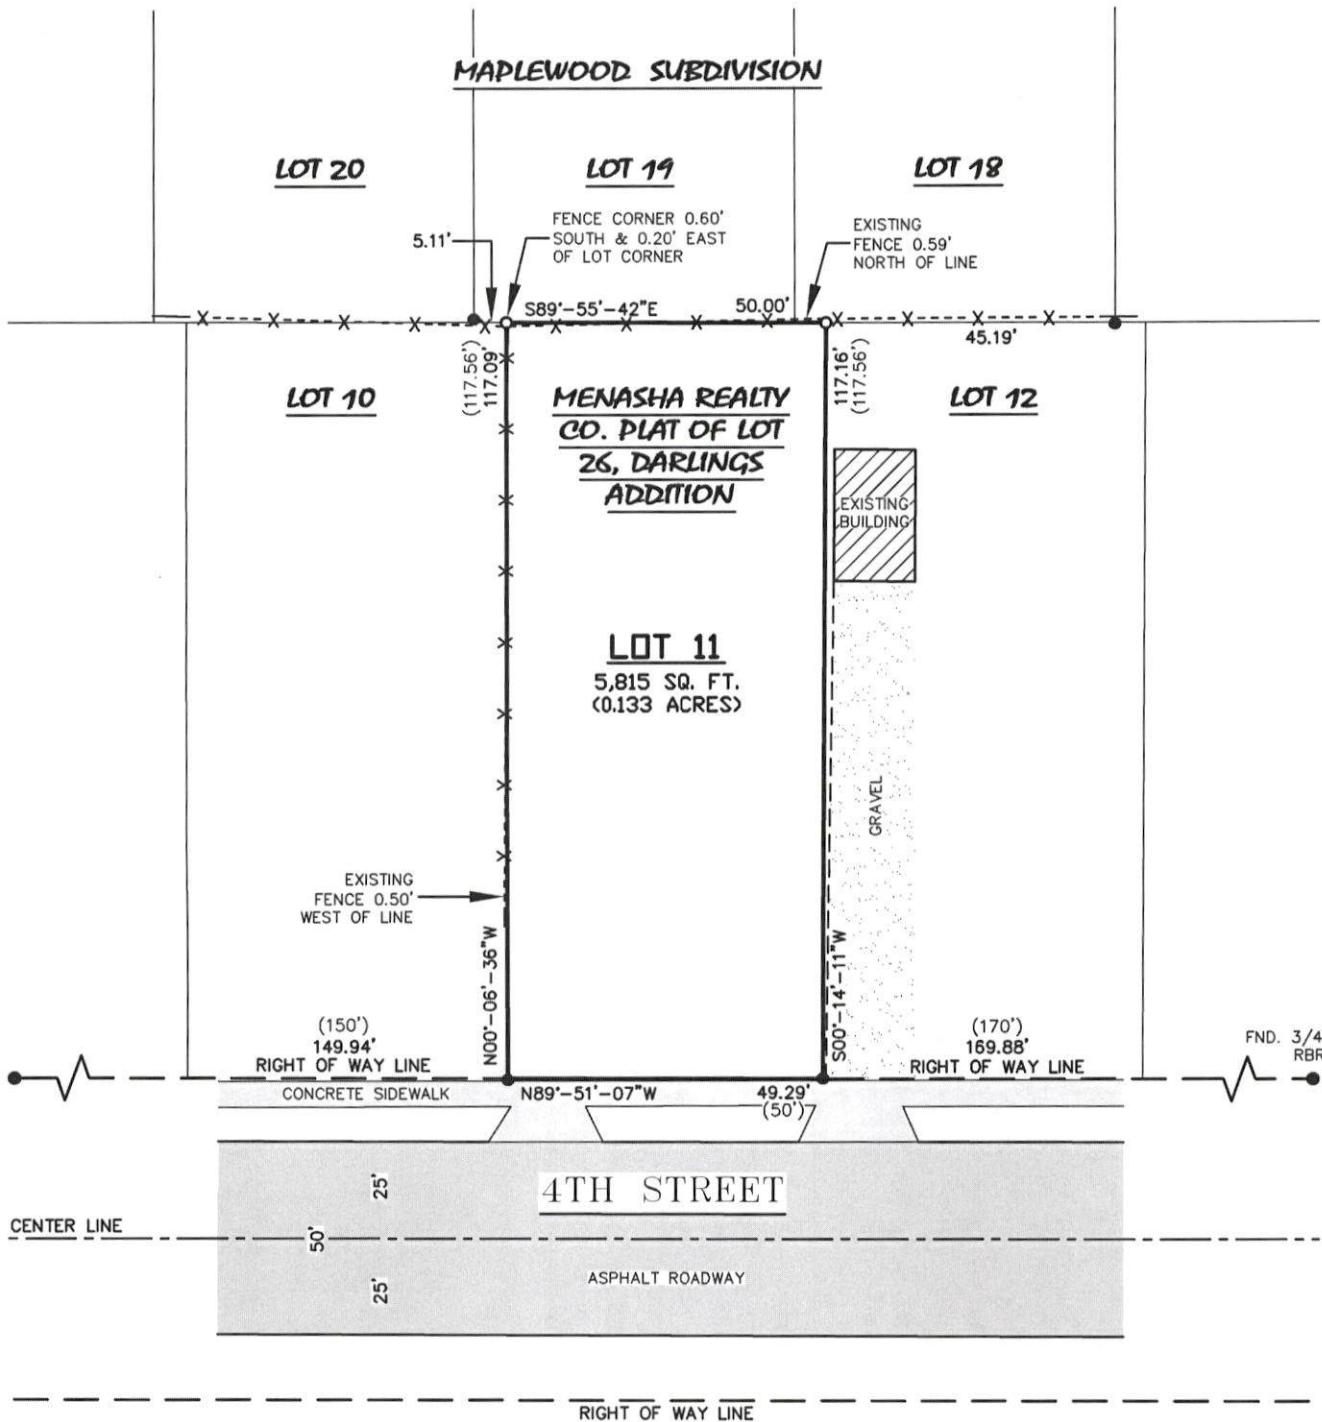

SURVEY NOTES:

- PARCEL ID NO.: 720061800
- OWNER OF RECORD: GREATER FOX CITIES AREA HABITAT FOR HUMANITY
- DEED: DOCUMENT NO. 1715647
- SITE ADDRESS: 236 4TH ST. MENASHA, WI 54952



SURVEYOR'S CERTIFICATE

I, Steven C. DeJong, Professional Land Surveyor of Meridian Surveying, LLC., certify that I have surveyed the described property and that the map shown is a true and accurate representation thereof to the best of my knowledge and belief.


Dated this 24th day of JANUARY, 2022.

Steven C. DeJong
WISCONSIN PROFESSIONAL LAND SURVEYOR
Steven C. DeJong, S-2791

-LEGEND-

- = 1" X 18" IRON PIPE SET (1.130 LB./FT.)
- = 1" IRON PIPE FOUND
- () = RECORDED INFORMATION

GRAPHIC SCALE
1 inch = 30 ft.

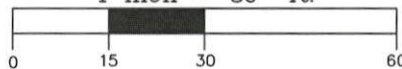

BEARINGS REFERENCED TO THE
WINNEBAGO COUNTY COORDINATE SYSTEM
AND THE NORTH LINE OF 4TH STREET,
ASSUMED TO BEAR N89°-51'-07"W



MERIDIAN
SURVEYING, LLC



N9637 Friendship Drive Office: 920-993-0881
Kaukauna, WI 54130 Fax: 920-273-6037

DRAWN BY: J.B.
CHECKED BY: S.C.D.
JOB NO.: 12472

FIELD WORK DATE: 12-28-20
FIELD BOOK: M-57, PG.74
SHEET 1 OF 1

SURVEYED FOR:
GREATER FOX CITIES AREA
HABITAT FOR HUMANITY
921 MIDWAY RD.
MENASHA, WI 54952