


PLAT OF SURVEY

NORTH 70 FEET OF THE SOUTH 200 FEET OF LOT (6) SIX, SUBDIVISION OF WEST 60 FEET OF THE EAST $\frac{1}{2}$, NORTHEAST $\frac{1}{4}$, SECTION 15, T20N, R17E, WINNEBAGO COUNTY, WISCONSIN, AS PER CITY OF MENASHA ASSESSOR'S MAP 7-A.

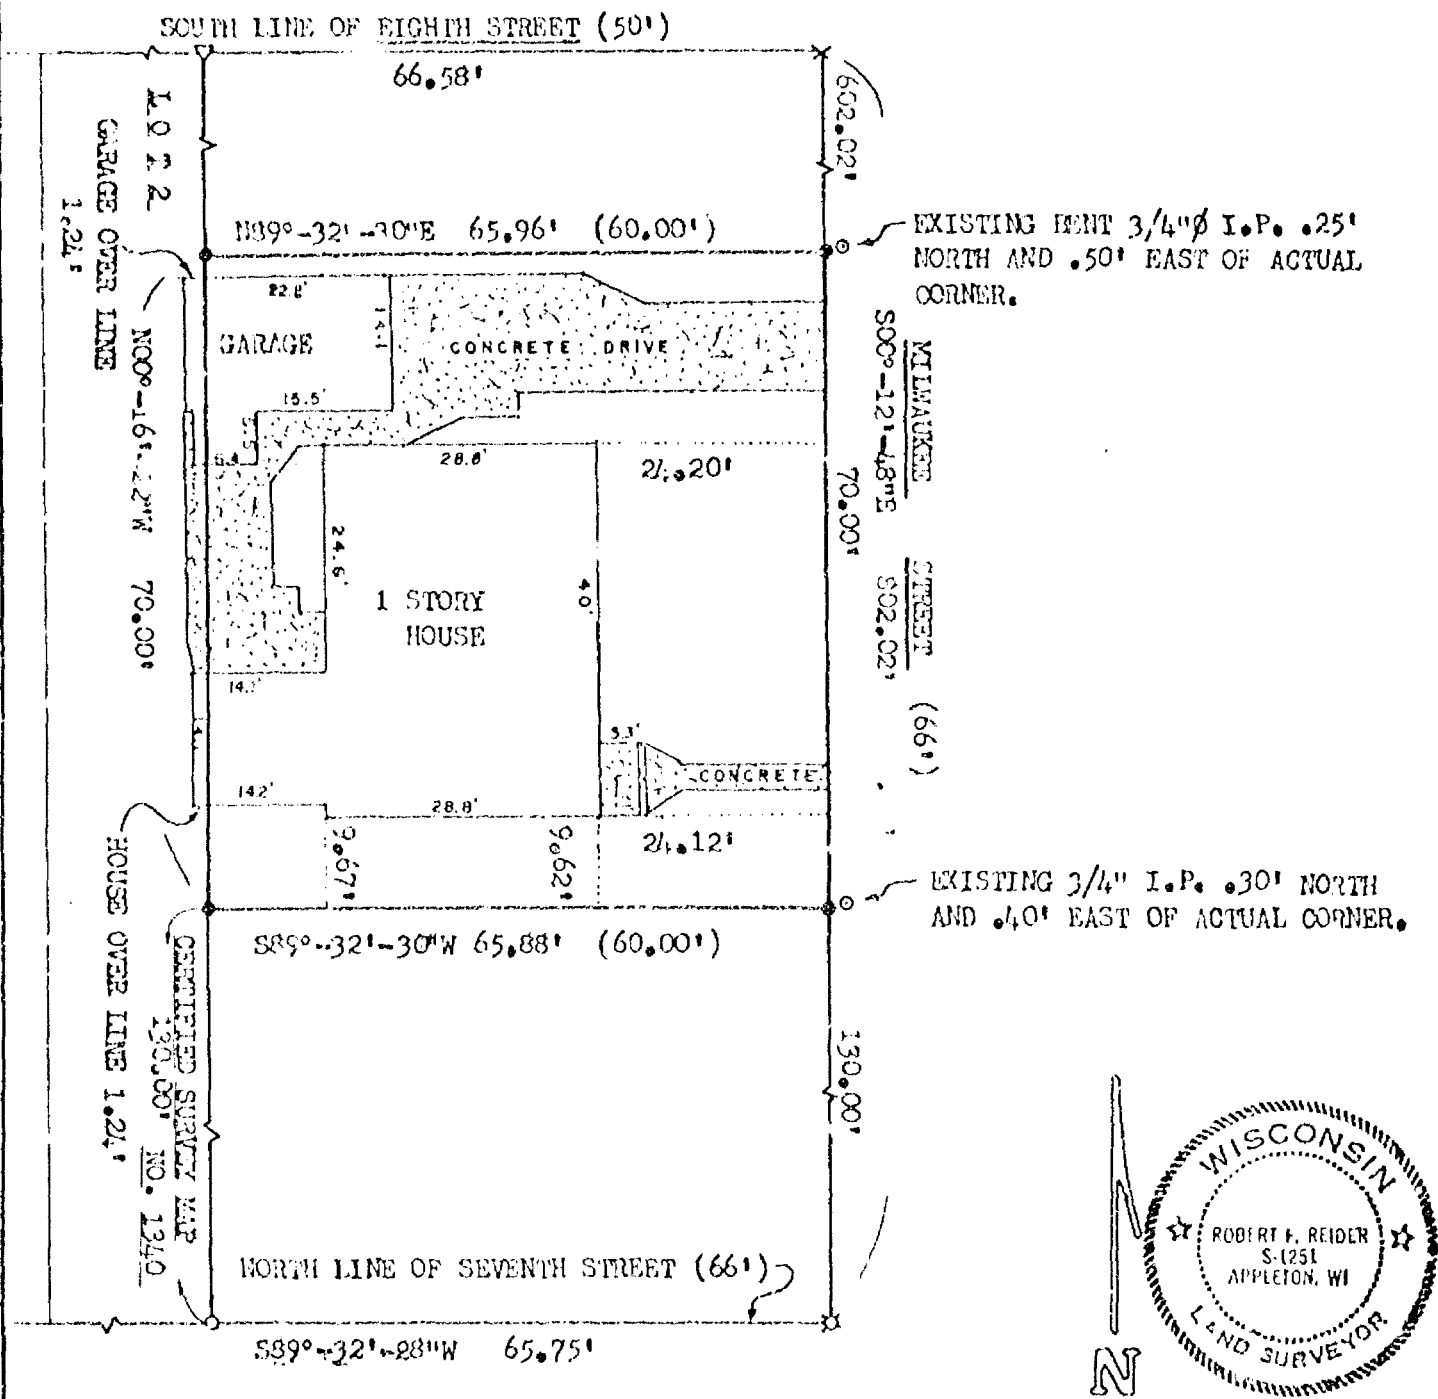

LEGEND

- = 3/4" ϕ x 24" IRON REBAR SET, WEIGHING
1,502 LBS. PER LIN. FT.
- = 3/4" ϕ IRON REBAR FOUND
- ⊙ = 3/4" ϕ IRON PIPE FOUND
- × = CHISEL CROSS SET
- ▽ = CHISEL CROSS FOUND
- ⌘ = 1" ϕ IRON REBAR FOUND
- () = RECORD DISTANCE

NORTH IS REFERENCED TO THE NORTH
LINE OF SEVENTH STREET, WHICH IS
ASSUMED TO BEAR $S89^{\circ}-32'-28''W$.

CLIENT: JOHN HIRSCH
708 MILWAUKEE ST.
MENASHA, WI 54952

I HEREBY CERTIFY THAT I HAVE SURVEYED THE ABOVE DESCRIBED PROPERTY AS SHOWN
ACCORDING TO THE OFFICIAL RECORDS AND THAT THIS PLAT OF SURVEY IS A CORRECT
REPRESENTATION OF SAID SURVEY

Rolt F. Rife 8-29-91



CAROW LAND SURVEYING CO., INC.

1837 W. WISCONSIN AVE., P.O. BOX 1297
APPLETON, WISCONSIN 54912-1297
PHONE 414-731-4168 FAX 731-5673

SCALE	1" = 20'
DRAWN BY	rr dv DAS
PROJECT NO	A918.90