

PLAT OF SURVEY

LOT EIGHTEEN (18), IN WALBURN'S SUBDIVISION OF PART OF LOTS 13 AND 15
AND ALL OF LOT 14, DARLING'S ADDITION, MENASHA, IN THE SECOND WARD,
CITY OF MENASHA, WINNEBAGO COUNTY, WISCONSIN.

SURVEY FOR
GREATER FOX CITIES AREA
HABITAT FOR HUMANITY, INC.
921 MIDWAY ROAD
MENASHA, WI 54952


BEARINGS ARE REFERENCED TO THE
SOUTH LINE OF EIGHT STREET
ASSUMED TO BEAR N 89°36'53"W

1" = 50'
0 50 100
SCALE IN FEET



LEGEND

- 1" O.D. IRON PIPE SET, 18" LONG, WEIGHING 1.130 LBS. PER LIN. FOOT
- ☒ CHISELED "X" SET
- 1" IRON PIPE FOUND
- 3/4" O.D. REBAR FOUND

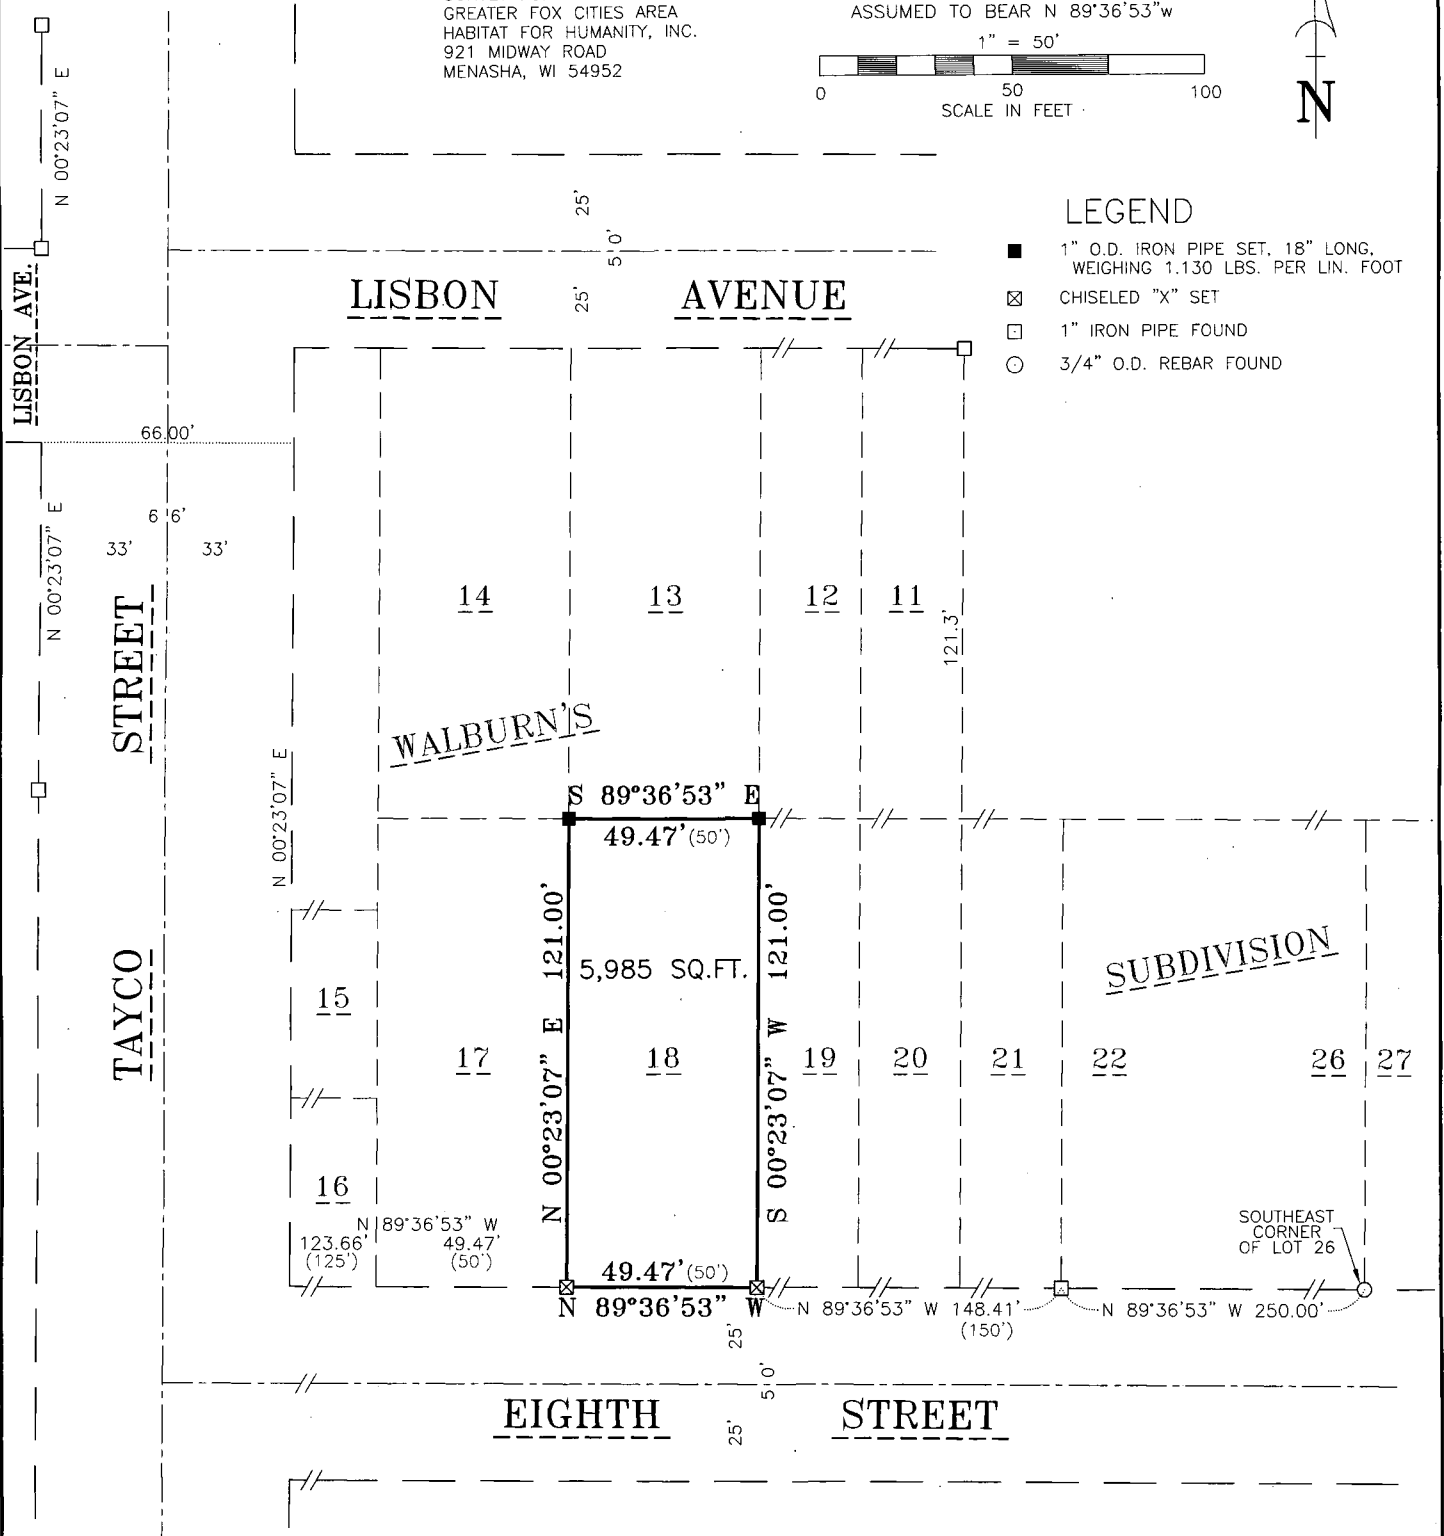

SURVEYOR'S CERTIFICATE

I, MICHAEL L. ROUBAL, HEREBY CERTIFY THAT I HAVE SURVEYED
THIS PROPERTY AND THIS MAP IS A TRUE REPRESENTATION THEREOF
AND IS, TO THE BEST OF MY KNOWLEDGE AND BELIEF, A TRUE AND
ACCURATE REPRESENTATION THEREOF.

DATED THIS THE 12 DAY OF MARCH, 2013

MICHAEL L. ROUBAL, WI REG LAND SURVEYOR S-2442



Martenson & Eisele, Inc.



1377 Midway Road
Menasha, WI 54952
www.martenson-eisele.com
info@martenson-eisele.com
920.731.0381 1.800.236.0381

Planning
Environmental
Surveying
Engineering
Architecture

PROJECT NO. 1-0046-013

FILE 1-0046-013pos SHEET 1 OF 1

THIS INSTRUMENT WAS DRAFTED BY: AMS