


PLAT OF SURVEY

THE WEST FIFTY-FIVE (55) FEET OF LOT EIGHTEEN (18) OF BLOCK 18 IN PLAT OF MENASHA (TWO ADDITIONS), IN THE FIRST WARD, CITY OF MENASHA, WINNEBAGO COUNTY, WISCONSIN.

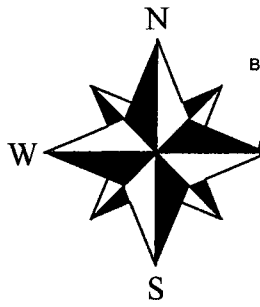


BEARINGS ARE REFERENCED TO THE
NORTH LINE OF BROAD STREET.
ASSUMED TO BEAR S90°00'00"E



LEGEND

- 1" IRON PIPE FOUND
 ○ 3/4" X 18" IRON ROD SET
 ⊗ 2" IRON PIPE FOUND
 ⊠ CHISELED CROSS FOUND
 □ WOOD BOARD FENCE
 () PREVIOUSLY RECORDED DIMENSION

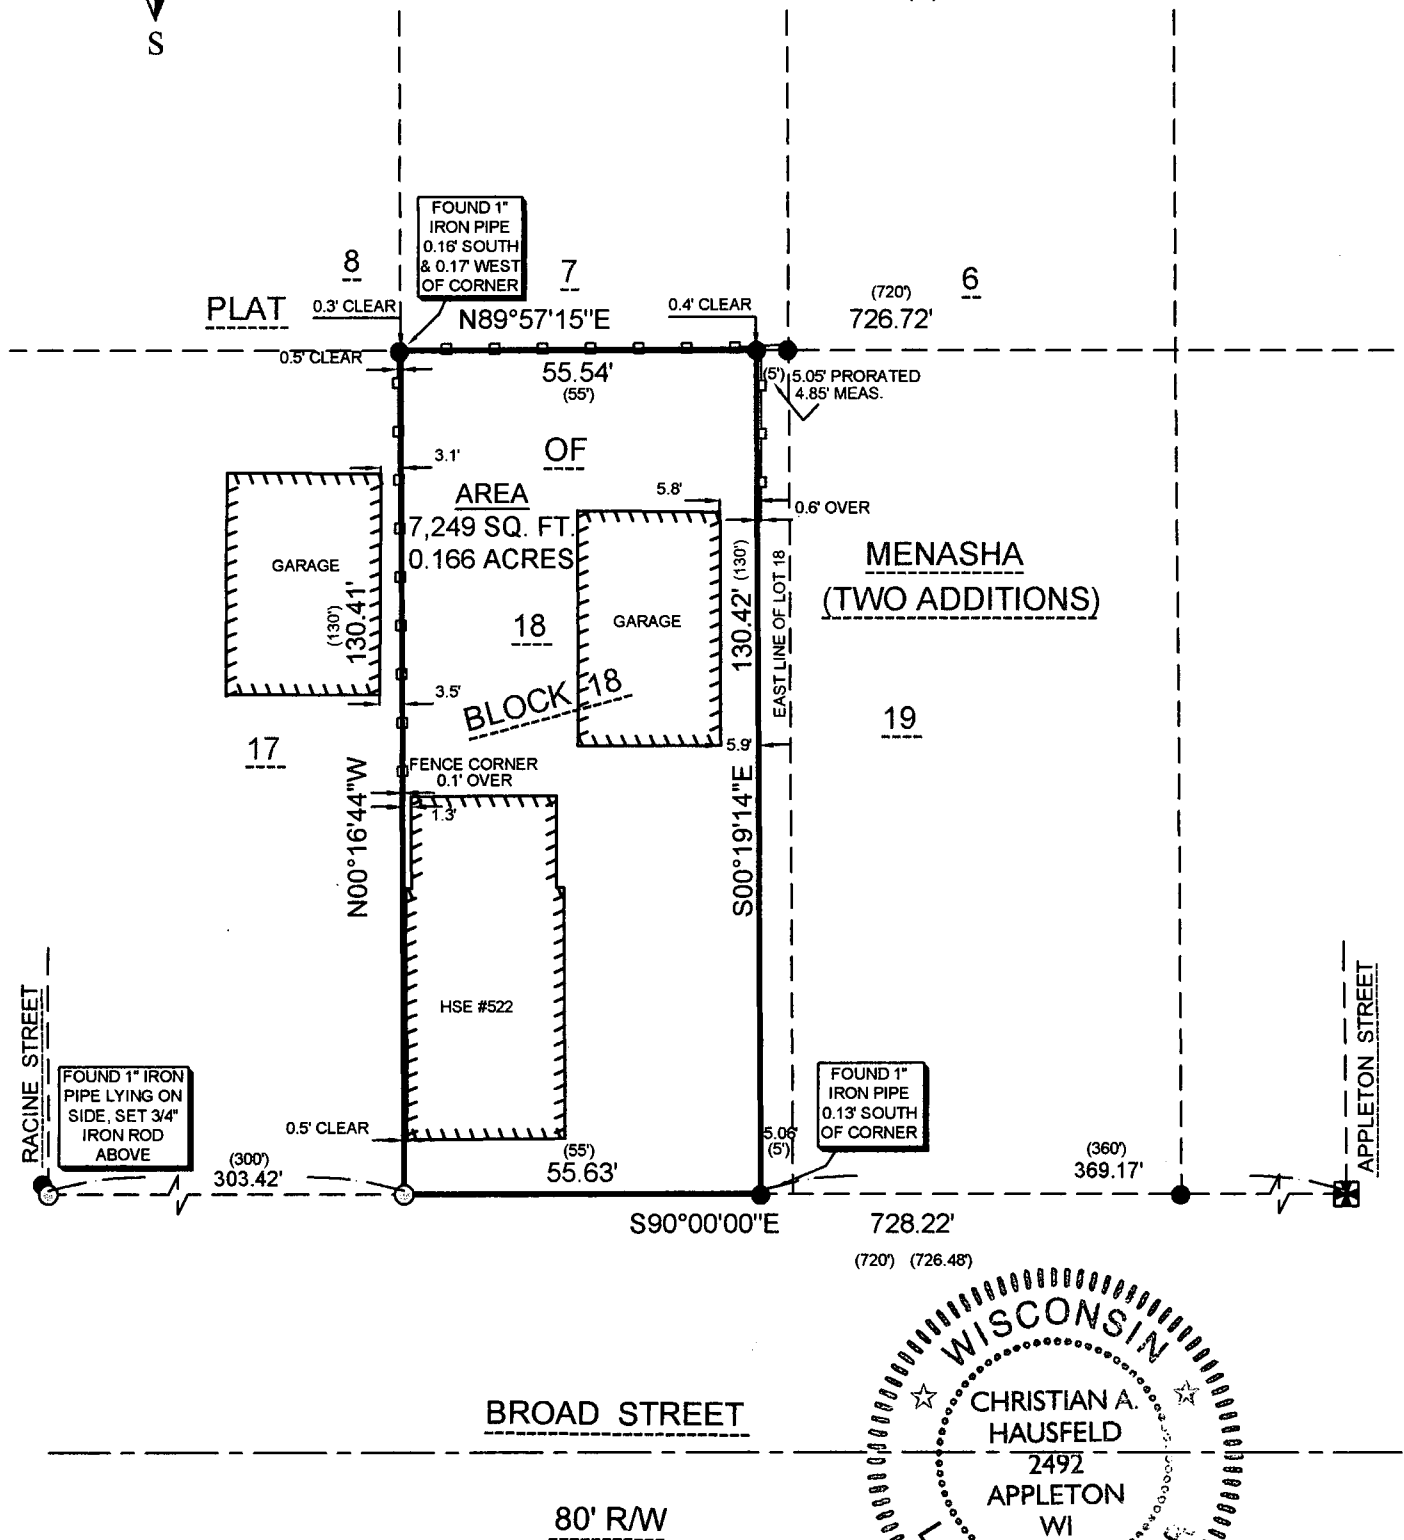

FOUND 2"
IRON PIPE
UNDER
SIDEWALK




SURVEYOR'S CERTIFICATE:

I, CHRISTIAN A. HAUSFELD, WISCONSIN PROFESSIONAL LAND SURVEYOR, HEREBY CERTIFY THAT I HAVE SURVEYED THE ABOVE DESCRIBED PROPERTY AND THAT THE MAP SHOWN IS A TRUE AND ACCURATE REPRESENTATION THEREOF TO THE BEST OF MY KNOWLEDGE AND BELIEF.

DATED THIS 31st DAY OF October 2014

WISCONSIN PROFESSIONAL LAND SURVEYOR S-2492
CHRISTIAN A. HAUSFELD

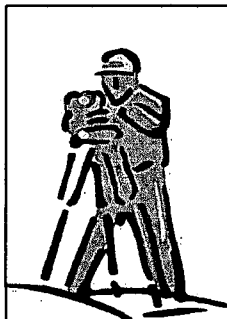

PRECISION LAND SURVEYING, LLC
1024 W. TAYLOR ST. APPLETON, WI 54914
(920) 205-4895

DRAWN BY CAH	DATE 10/31/2014	SURVEY FOR MARY MEYERS 522 BROAD ST. MENASHA, WI 54952
APPROVED CAH	DATE 10/31/2014	
SCALE 1" = 30'	SHEET 1 OF 1	PROJECT NO. 8491